



参考図3 既設本館，北館，R1棟現況平面図

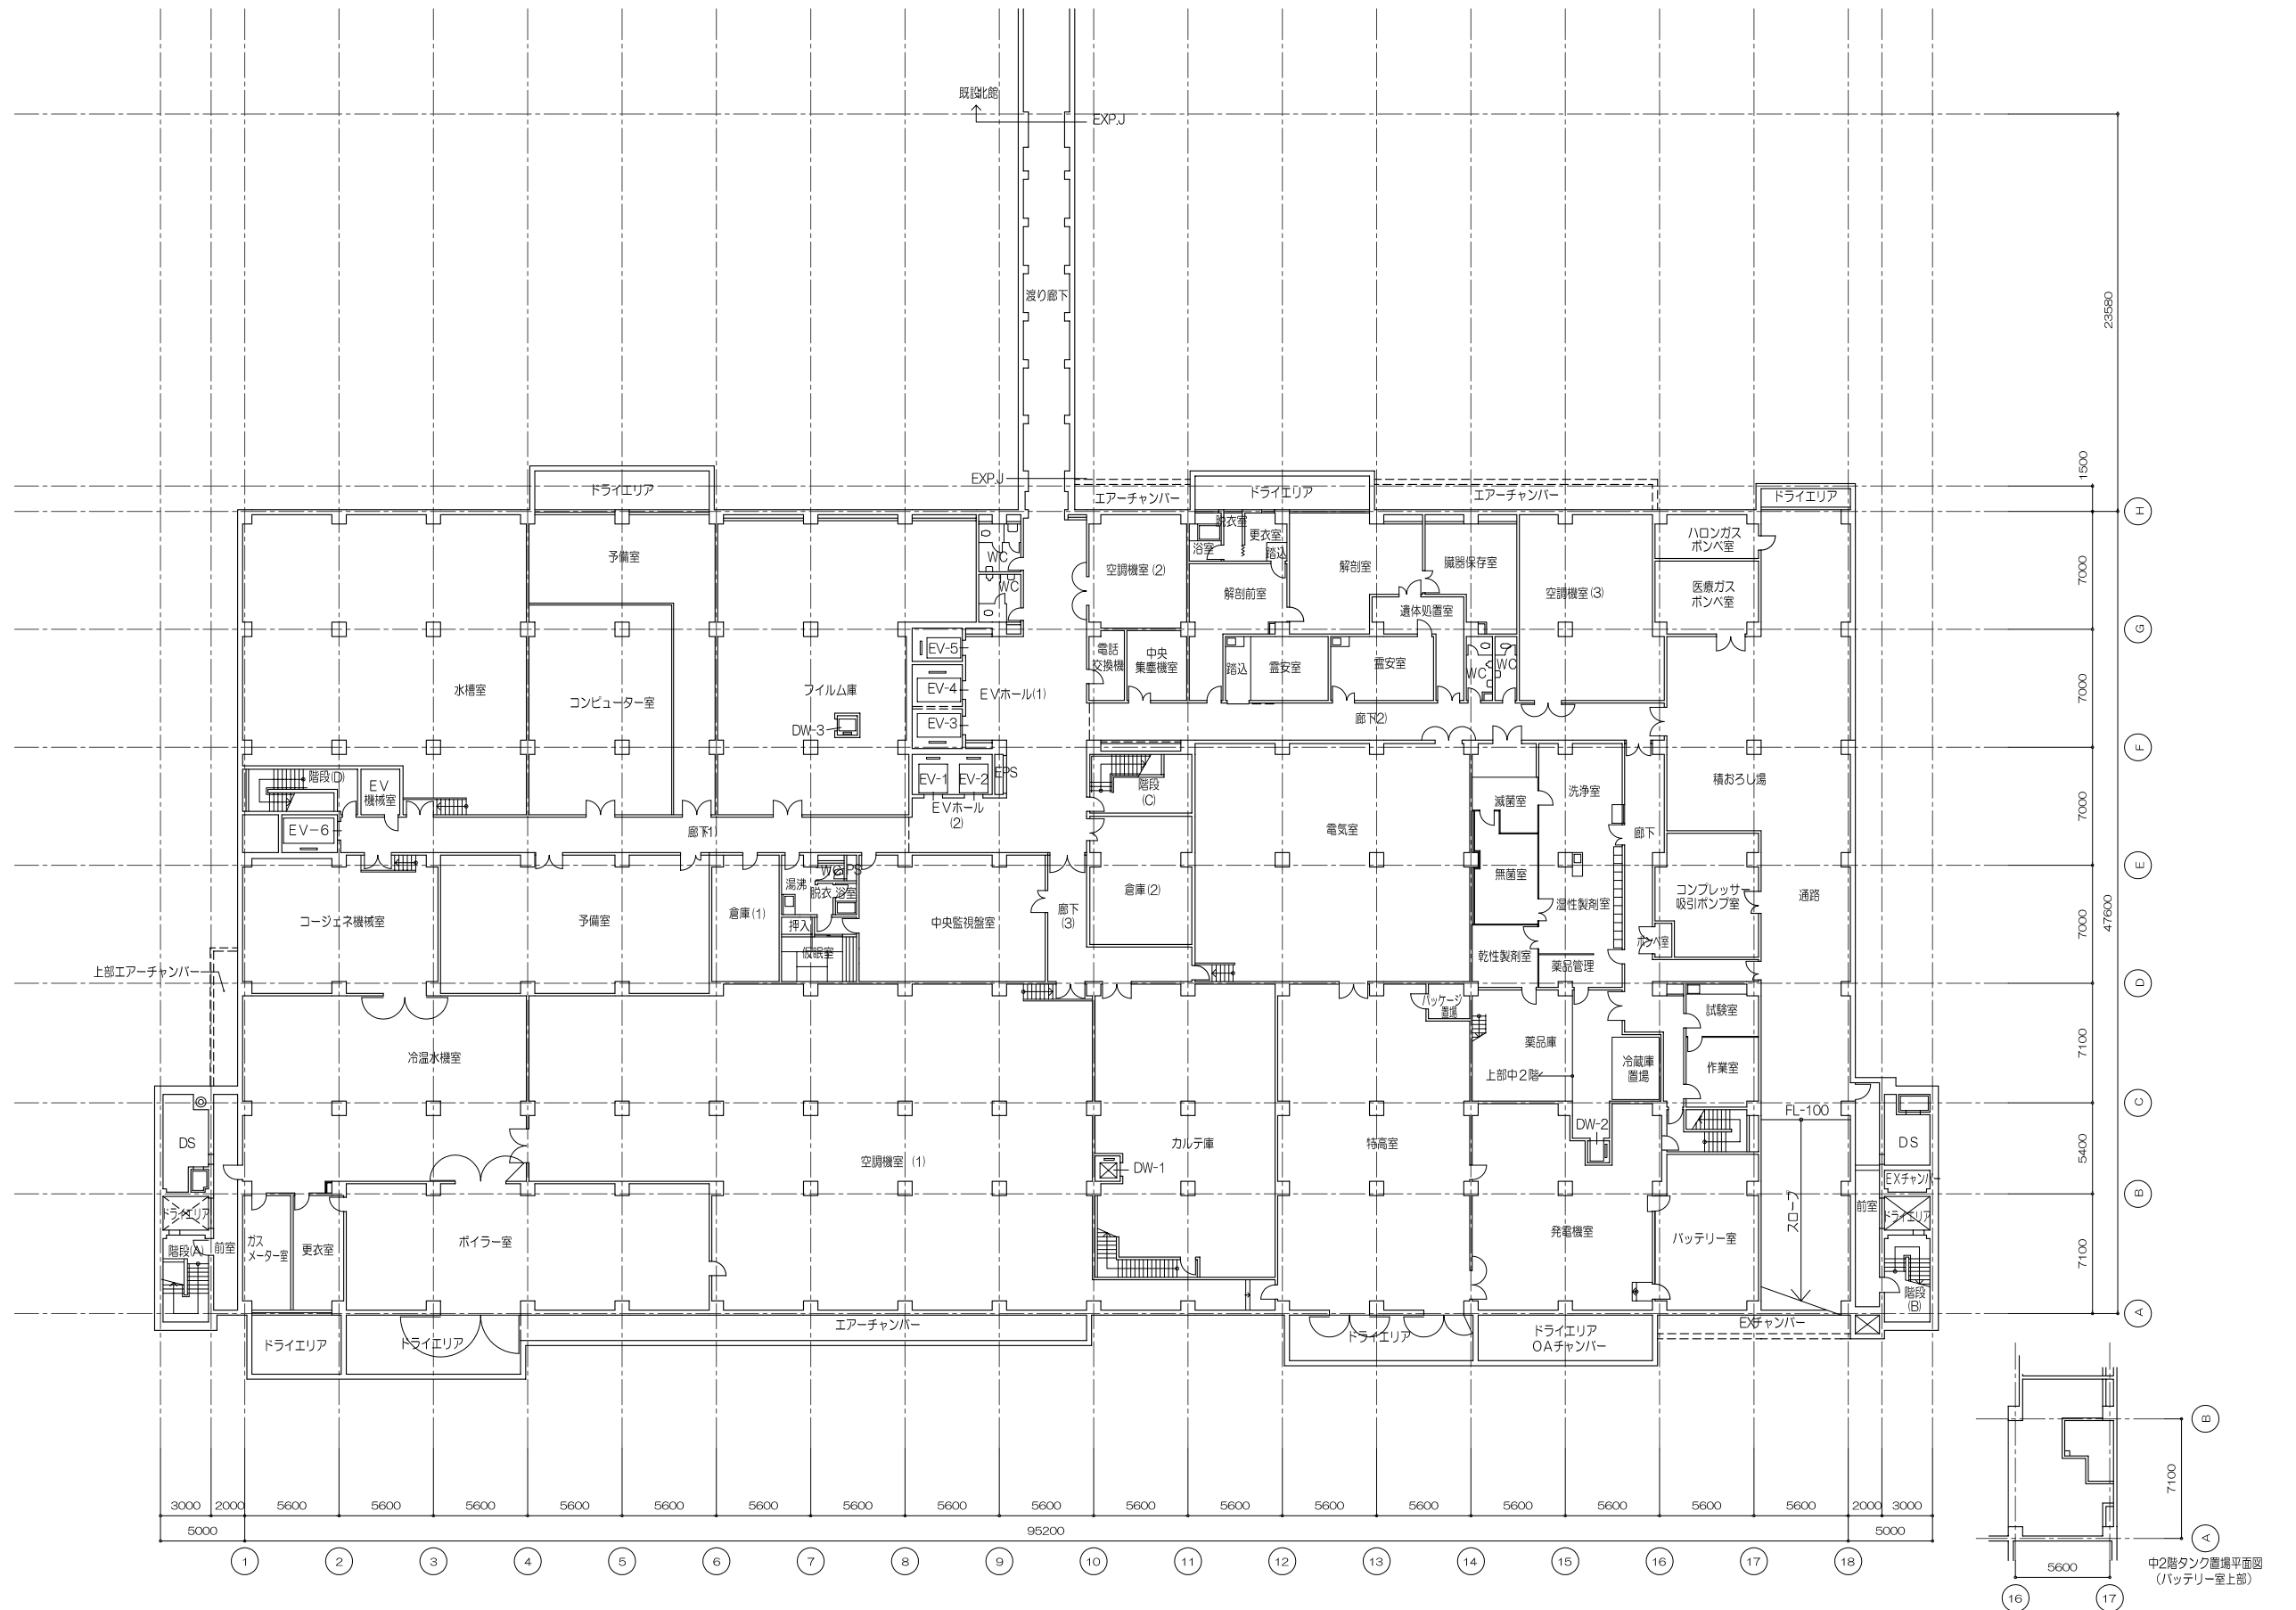


既設本館 地階平面図


1 : 400 (A3サイズ)

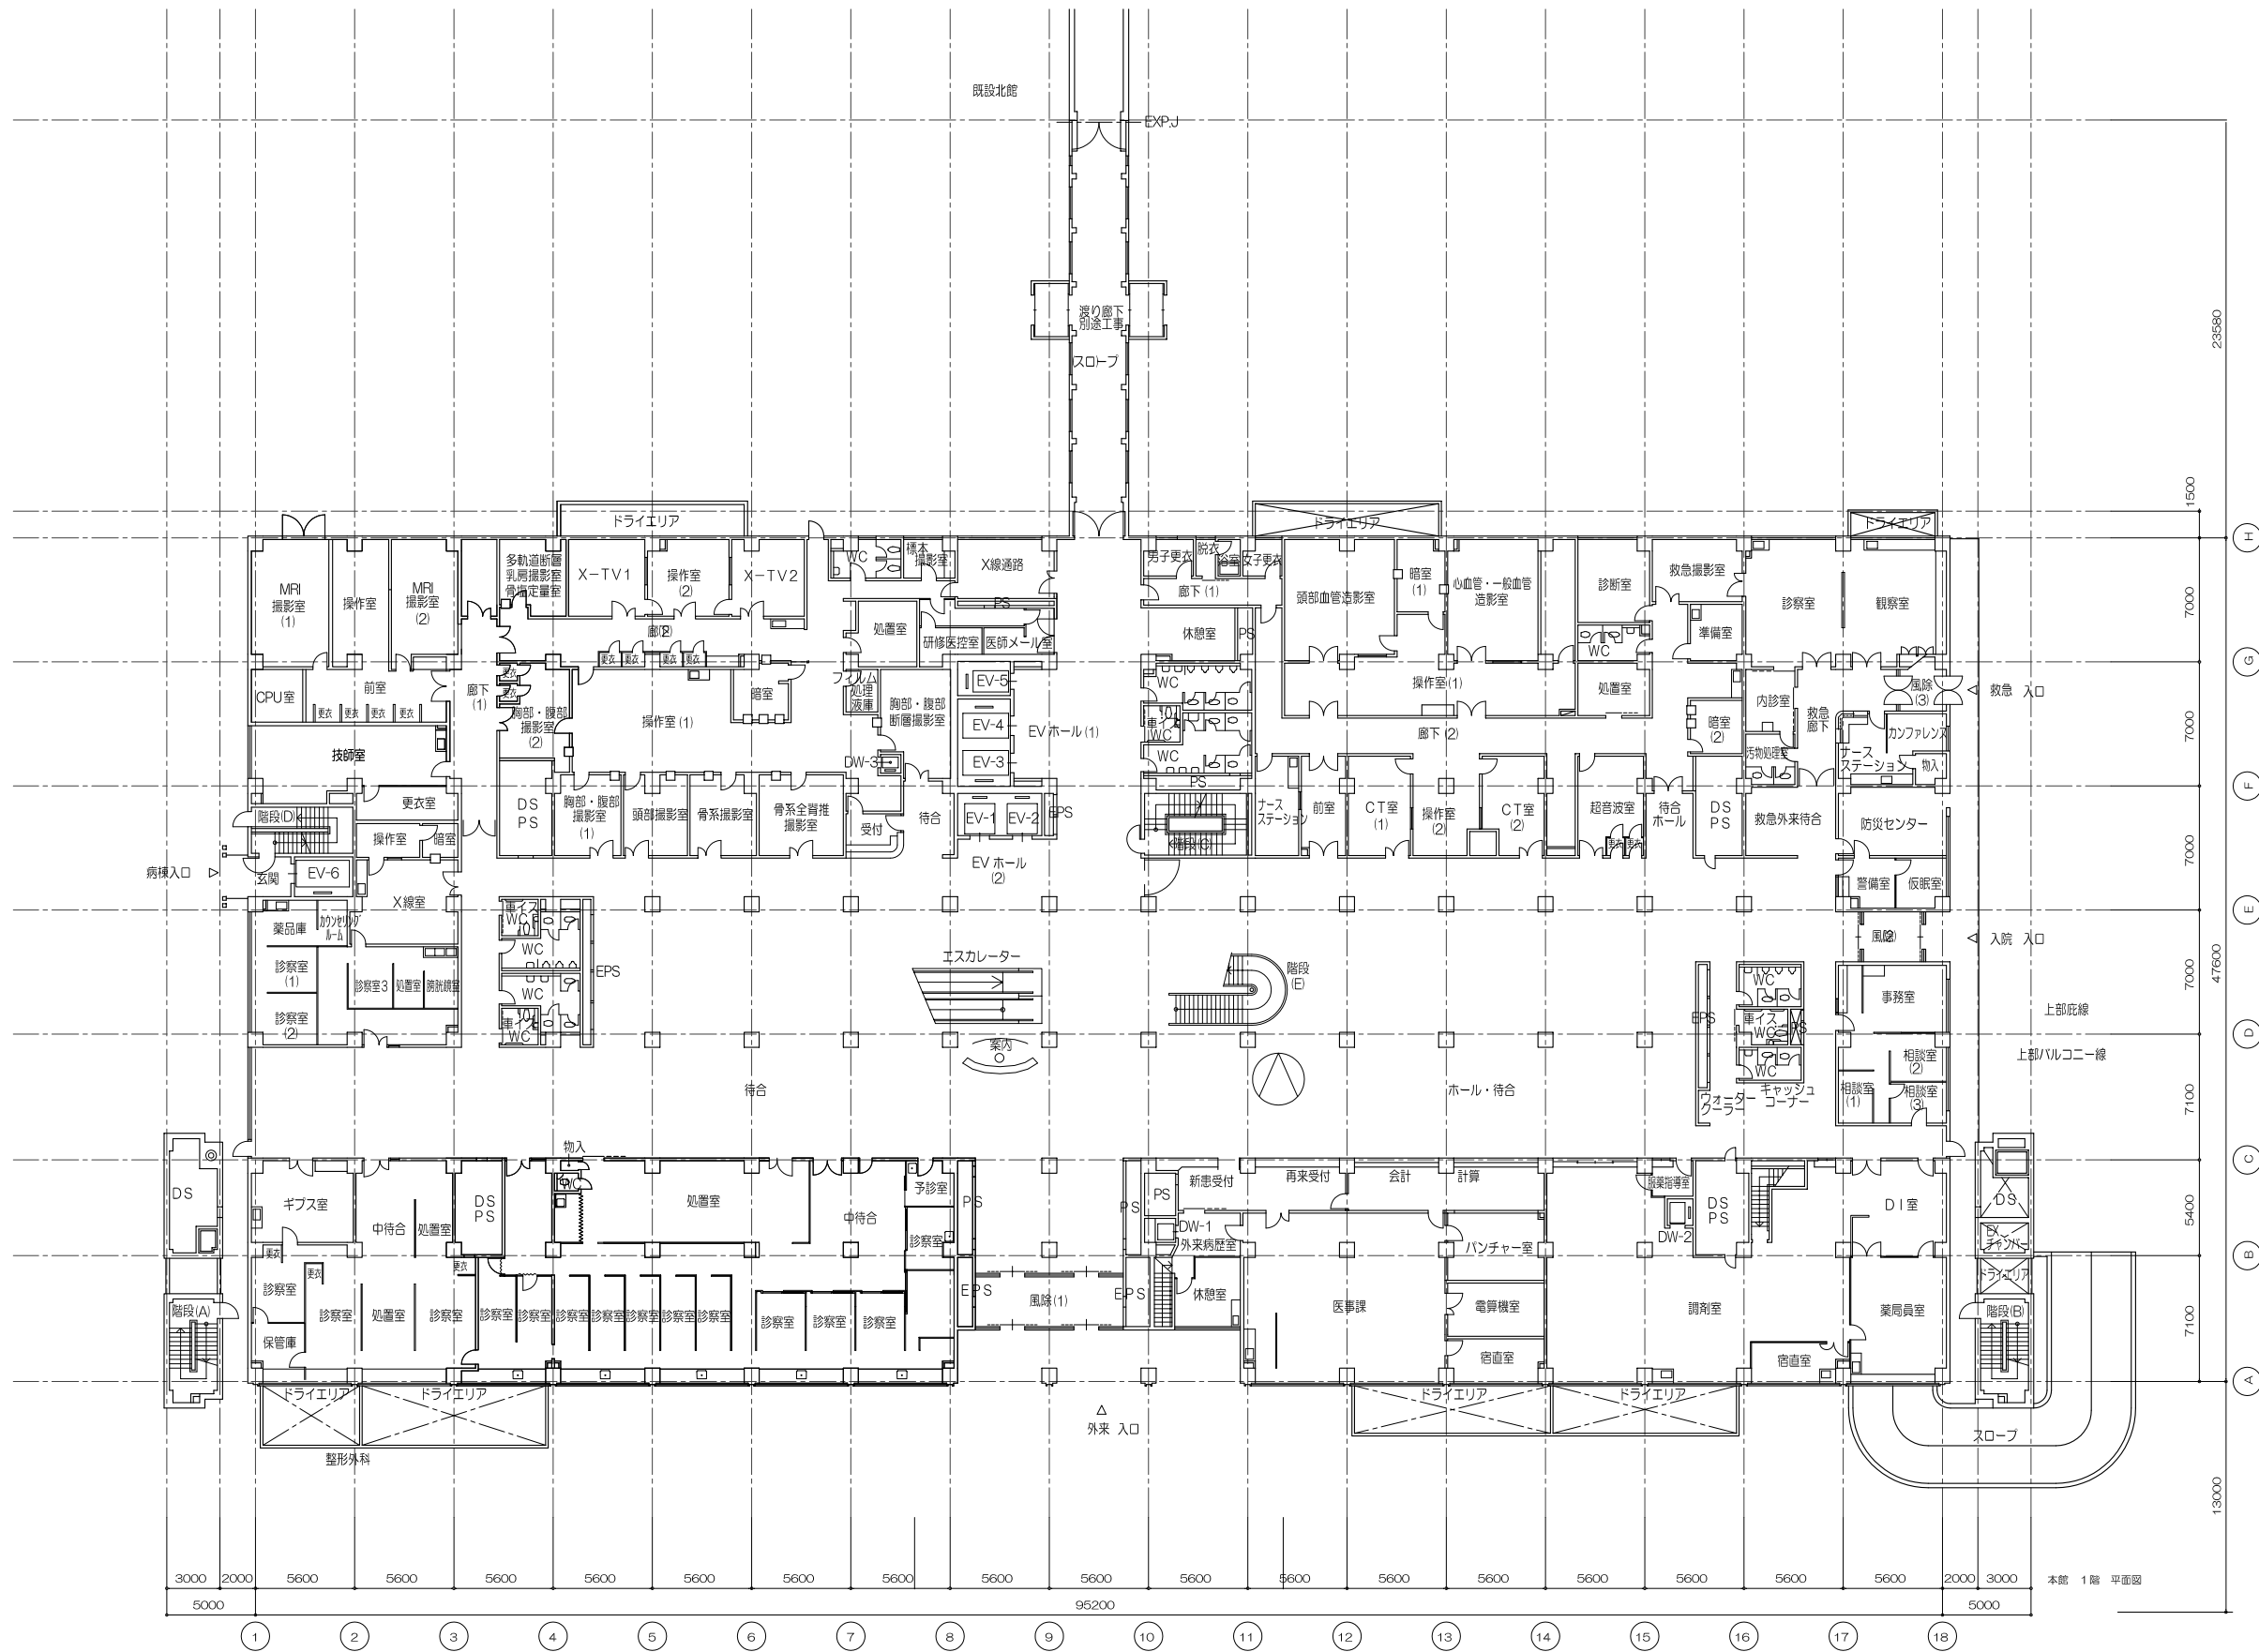


既設本館 1階平面図 1:400 (A3サイズ)

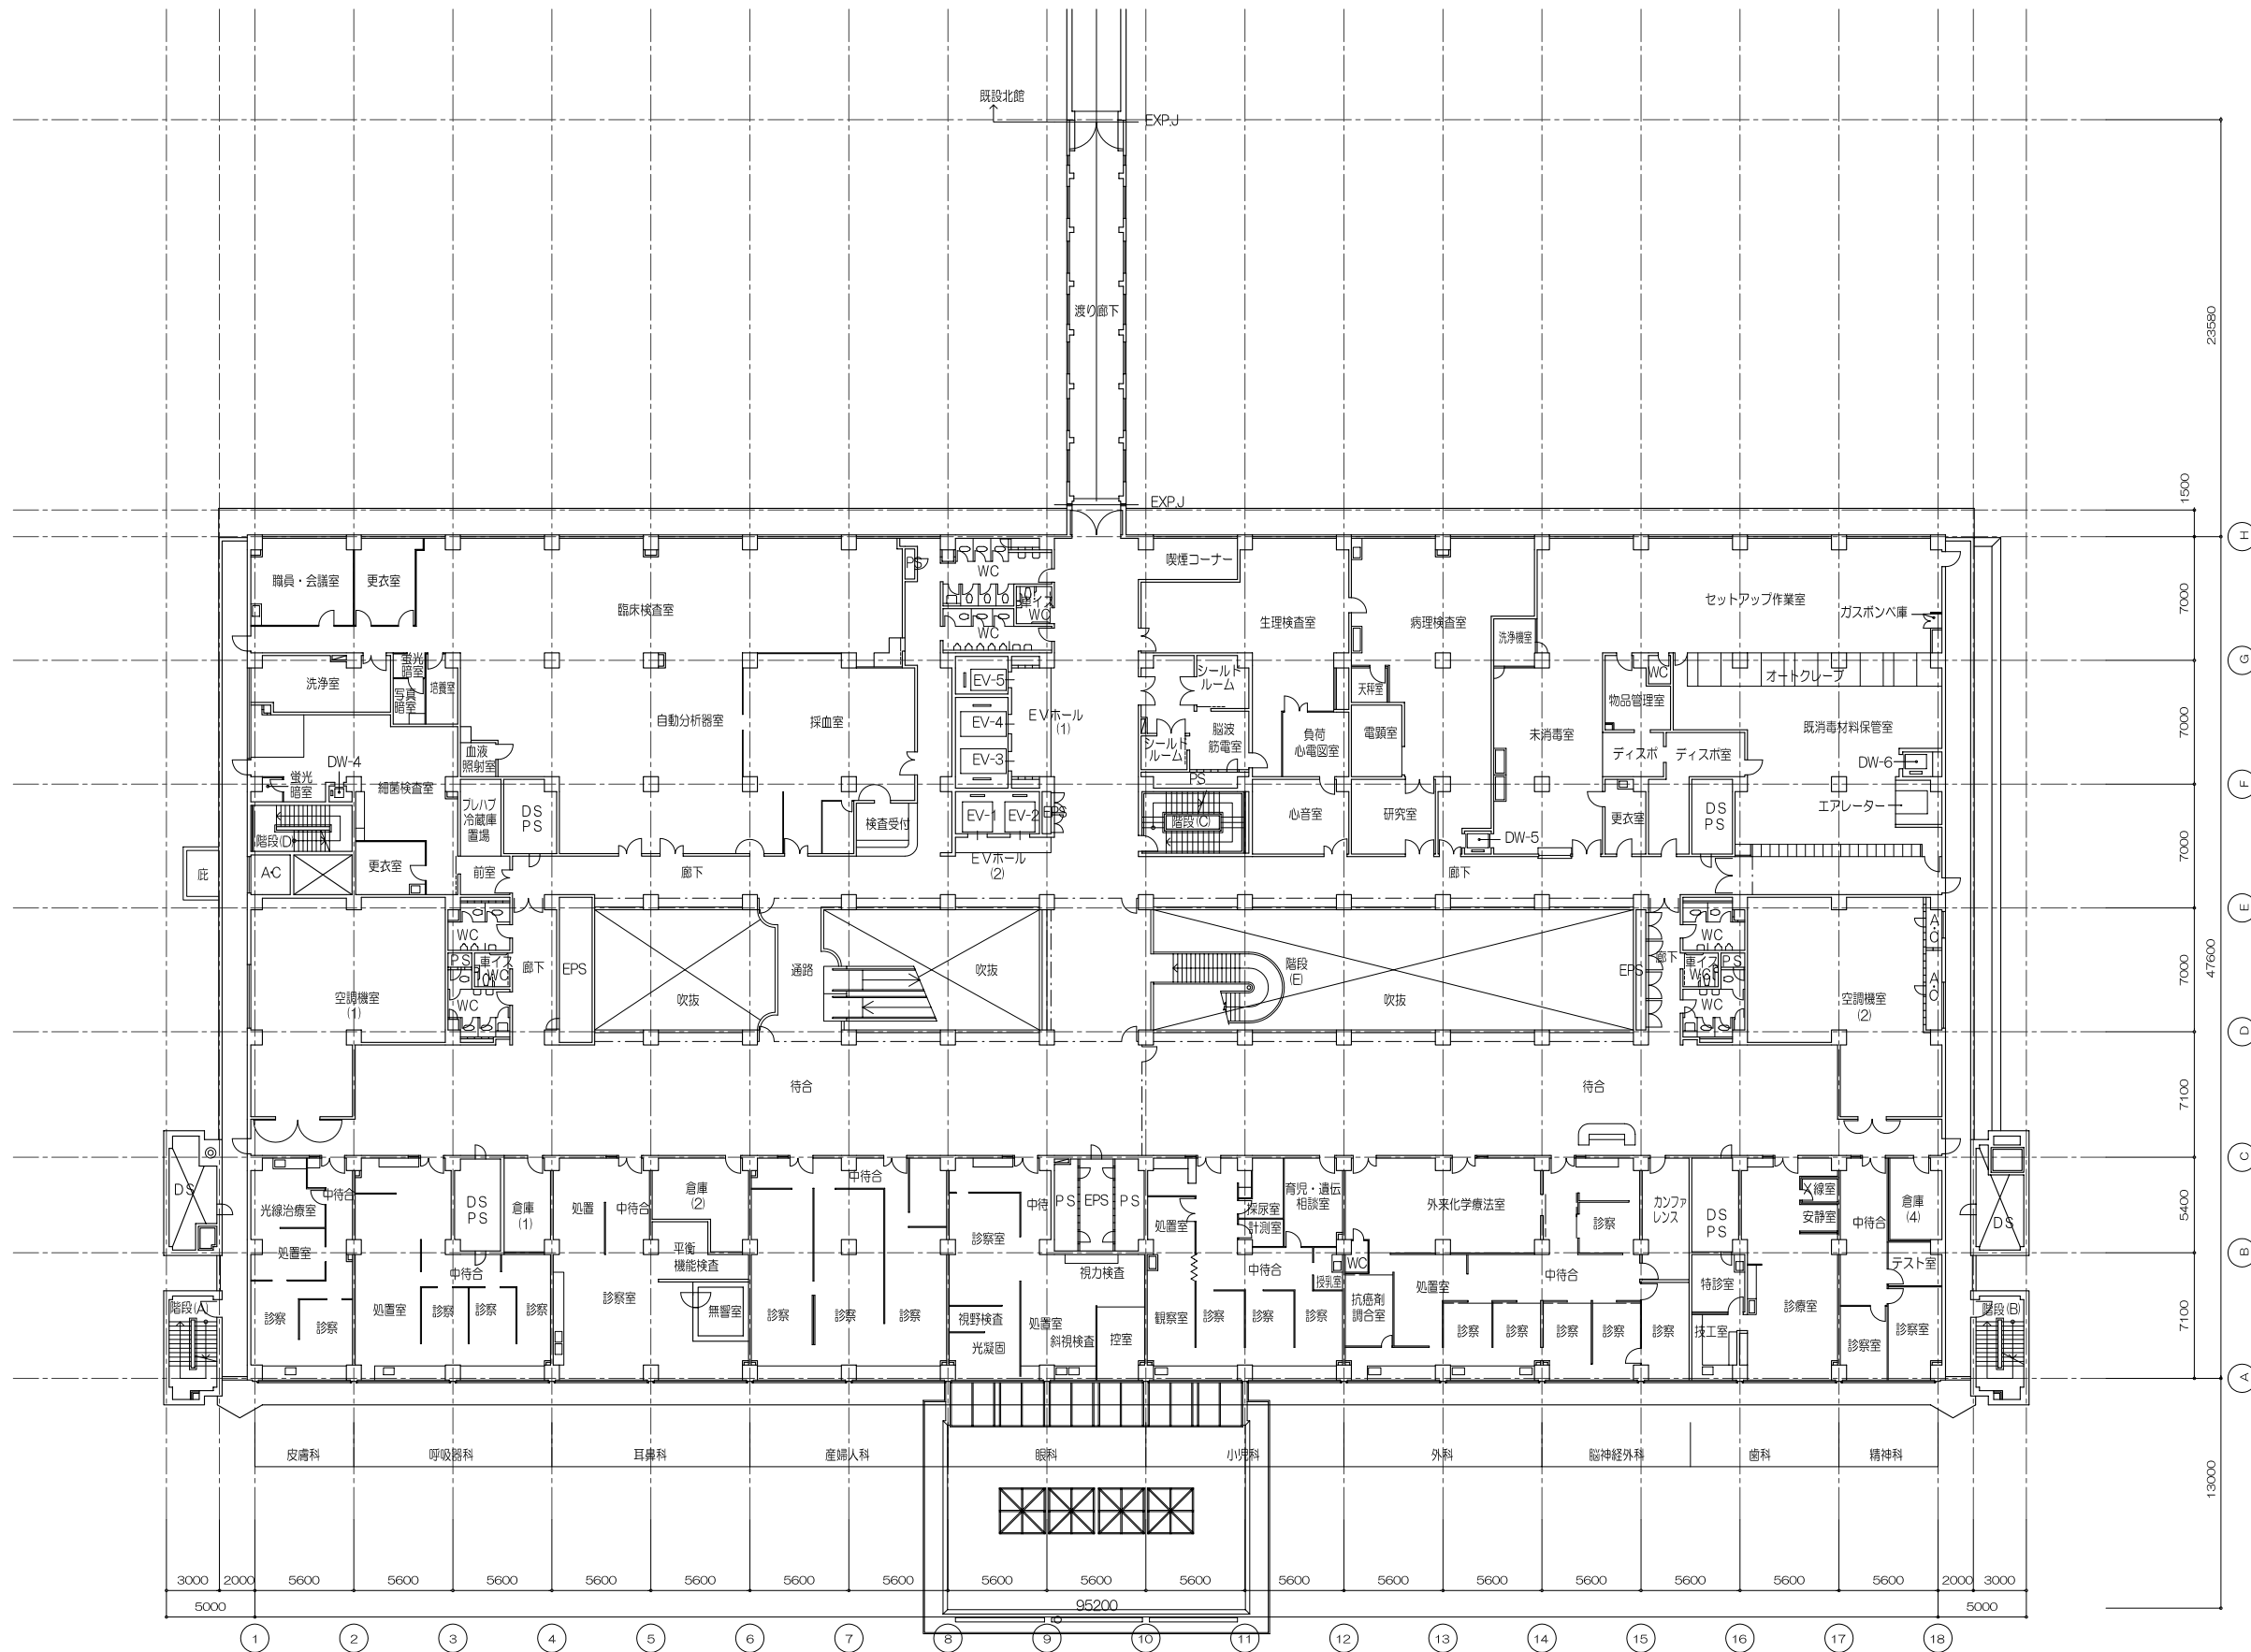


既設本館 2階平面図 1:400 (A3サイズ)

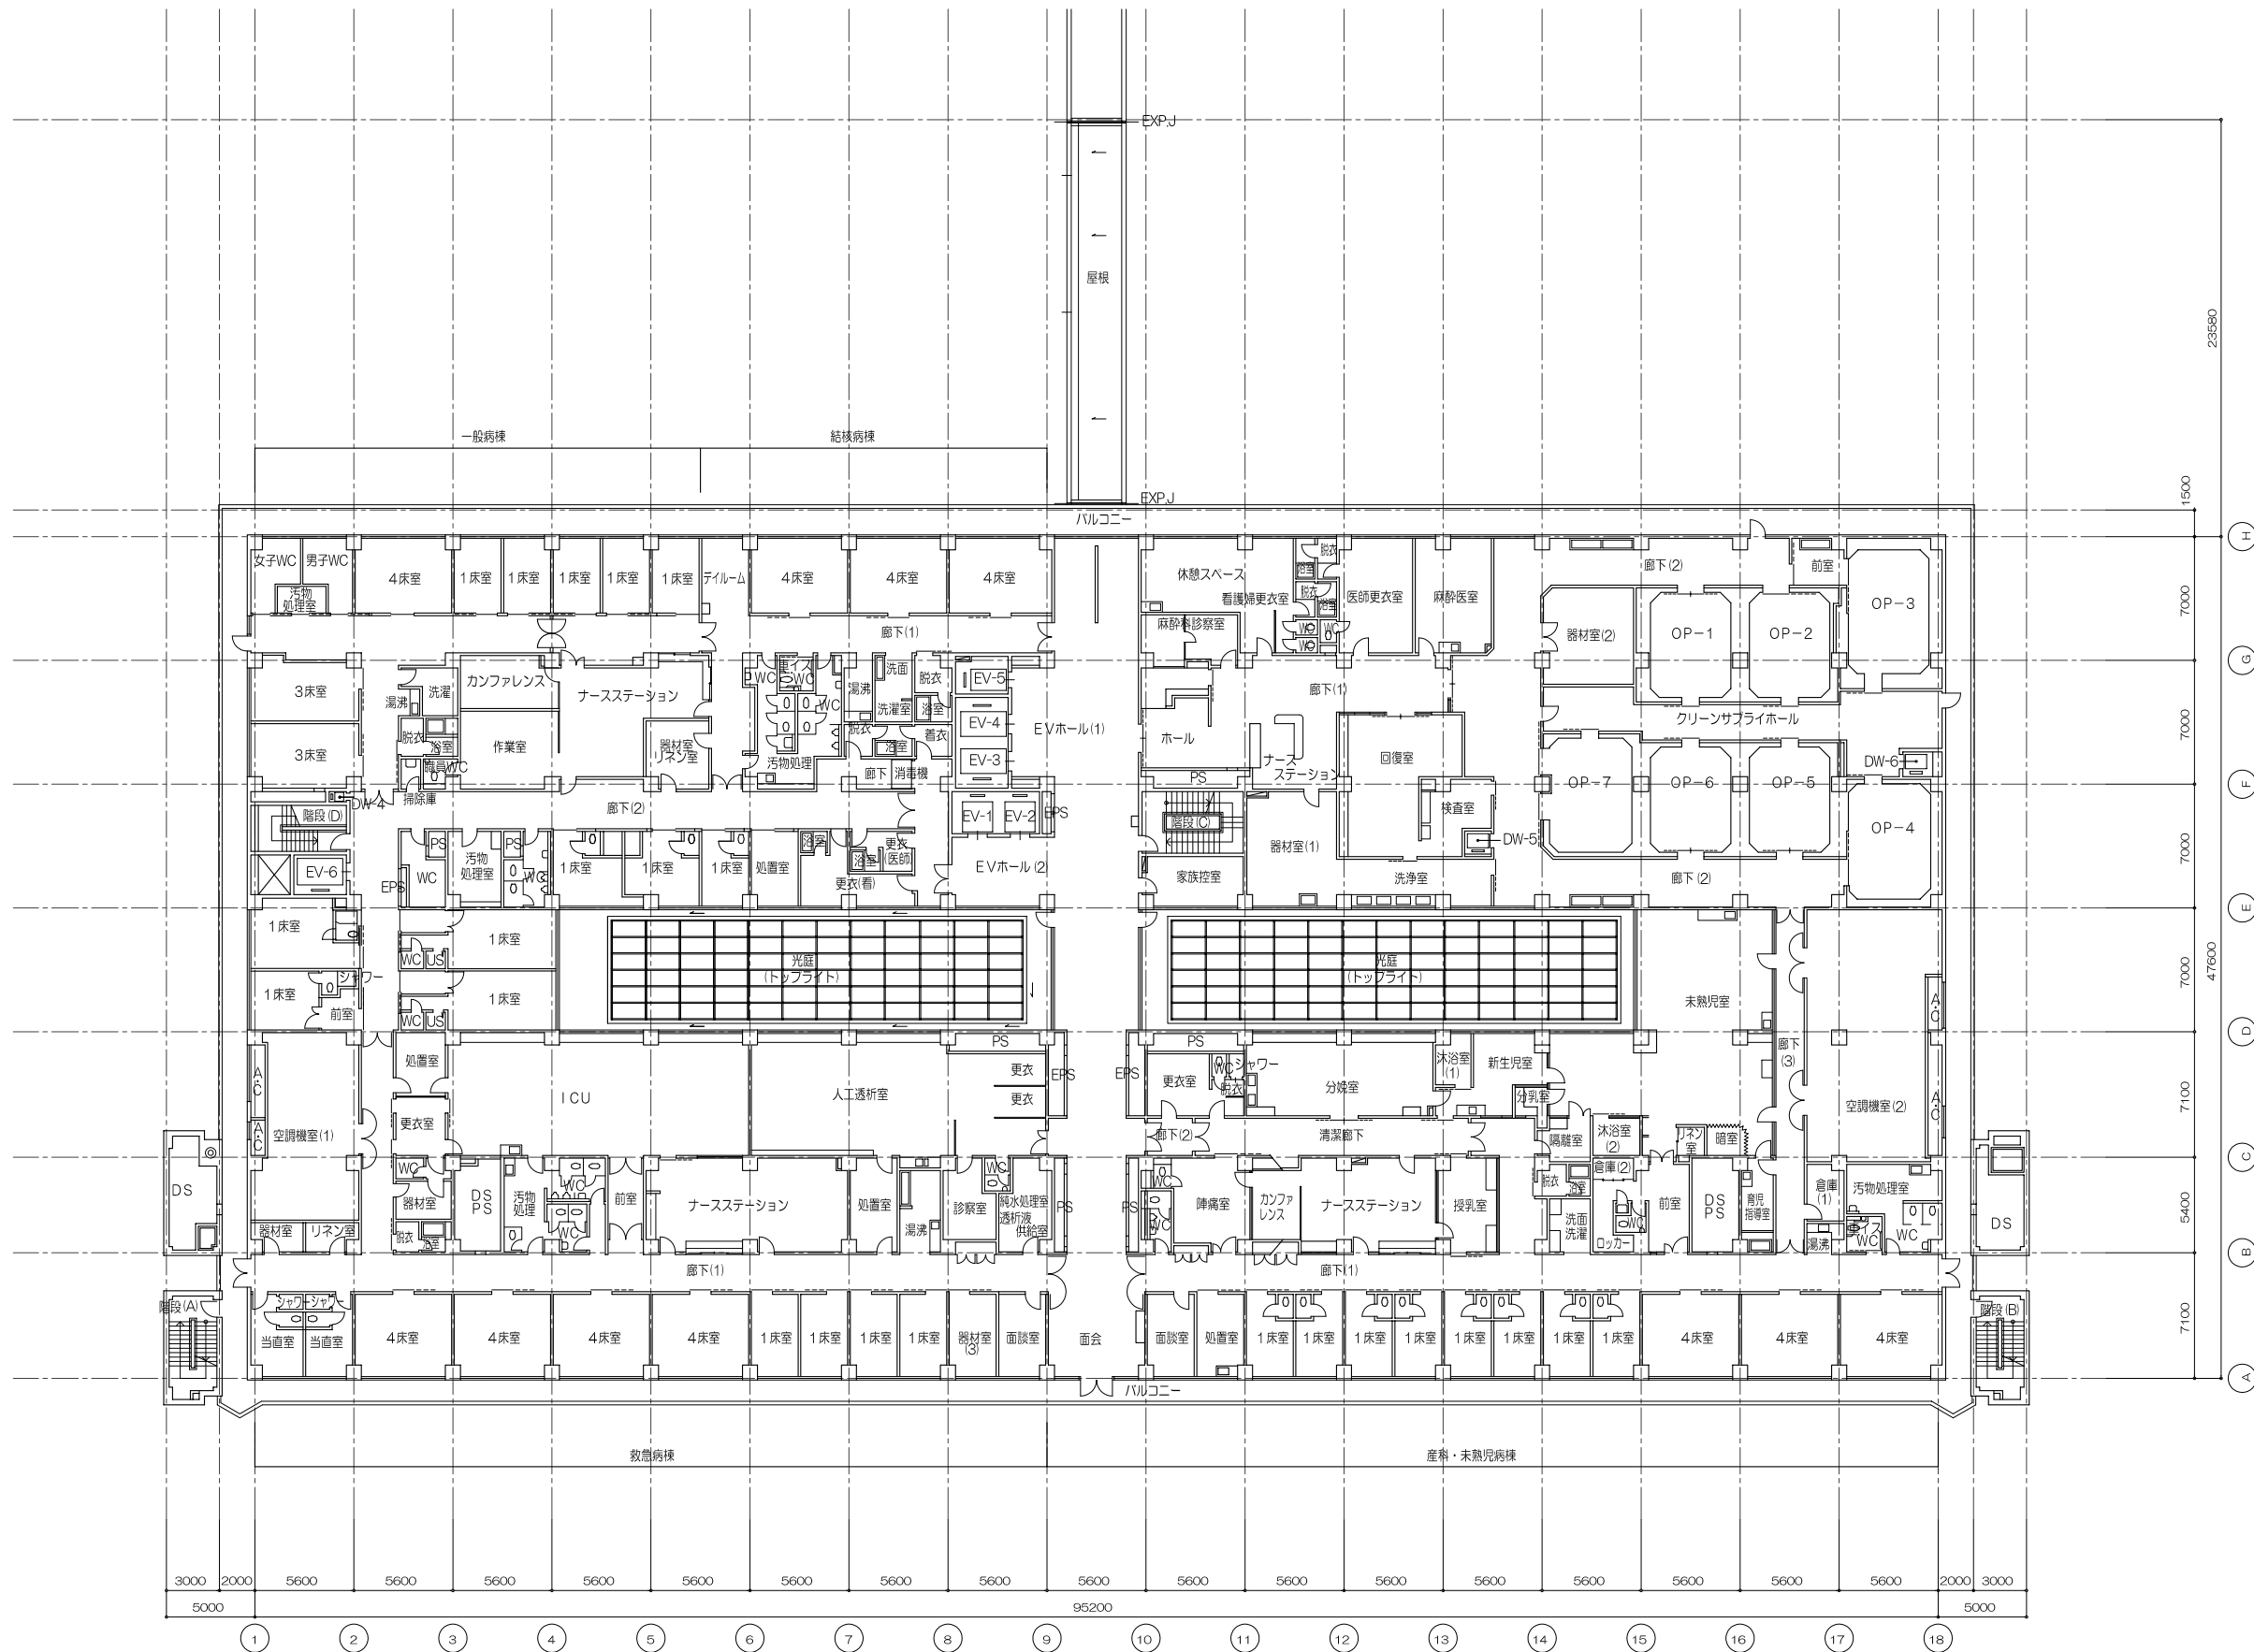


既設本館 3階平面図 1:400 (A3サイズ)

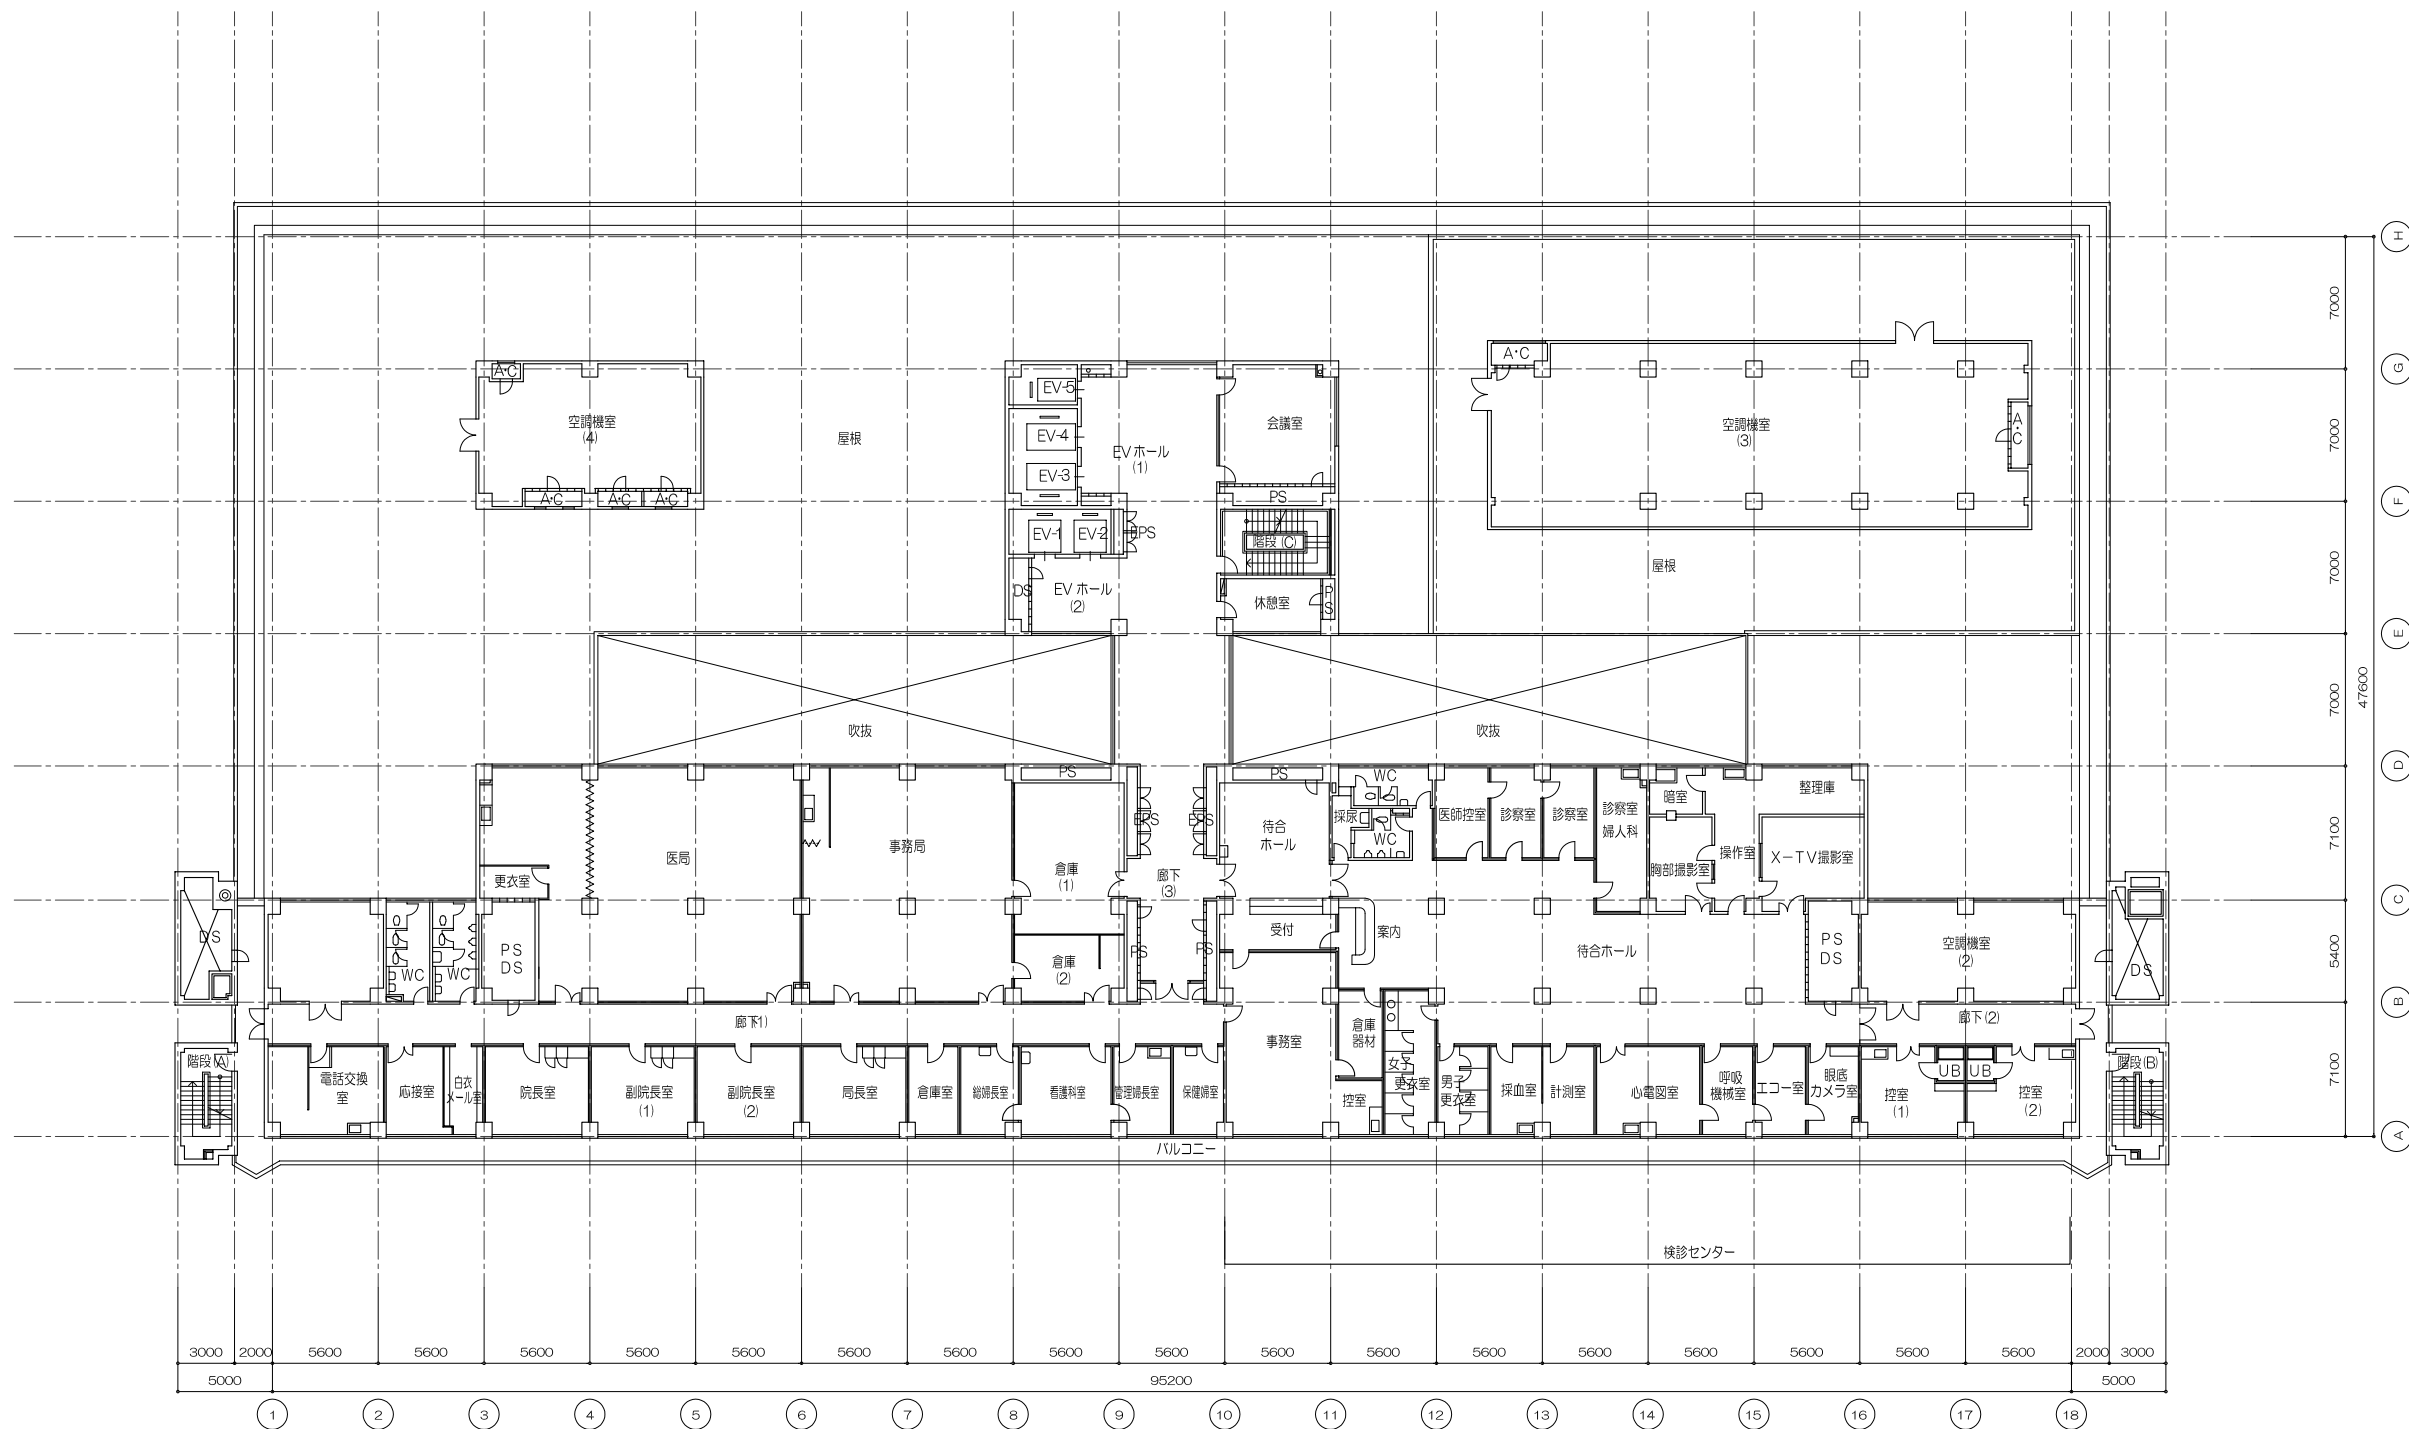

既設本館 4階平面図 1:400 (A3サイズ)

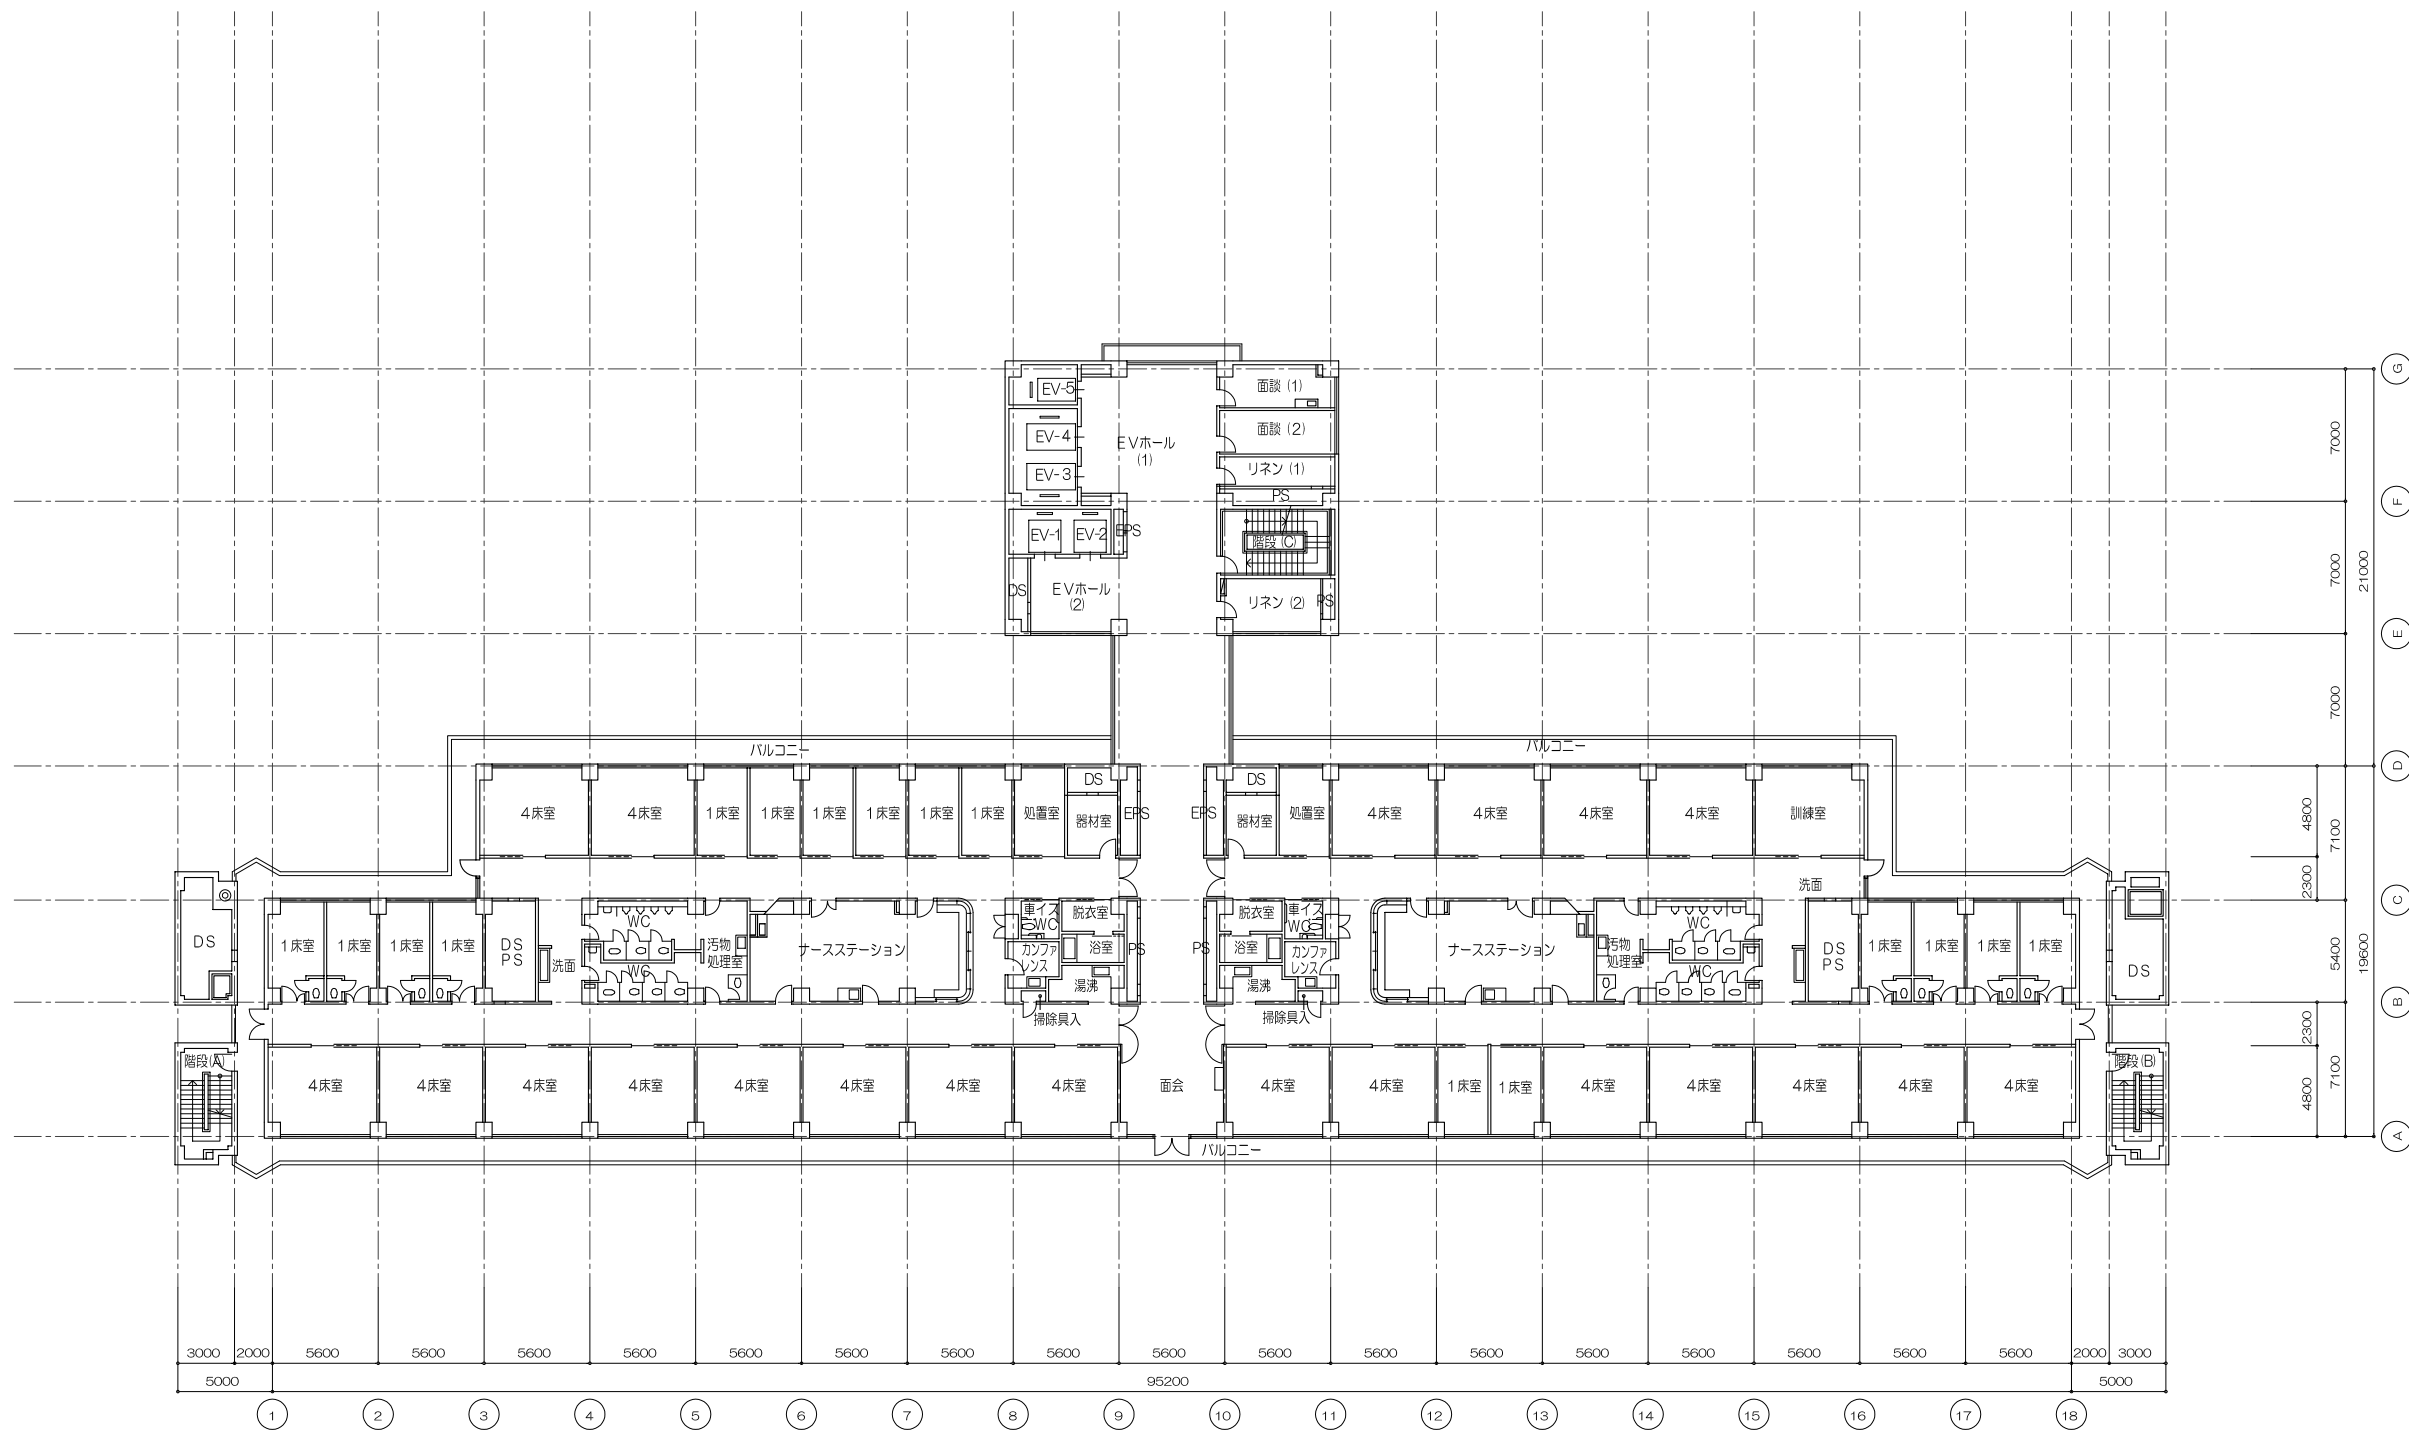


既設本館 5階平面図 1:400 (A3サイズ)



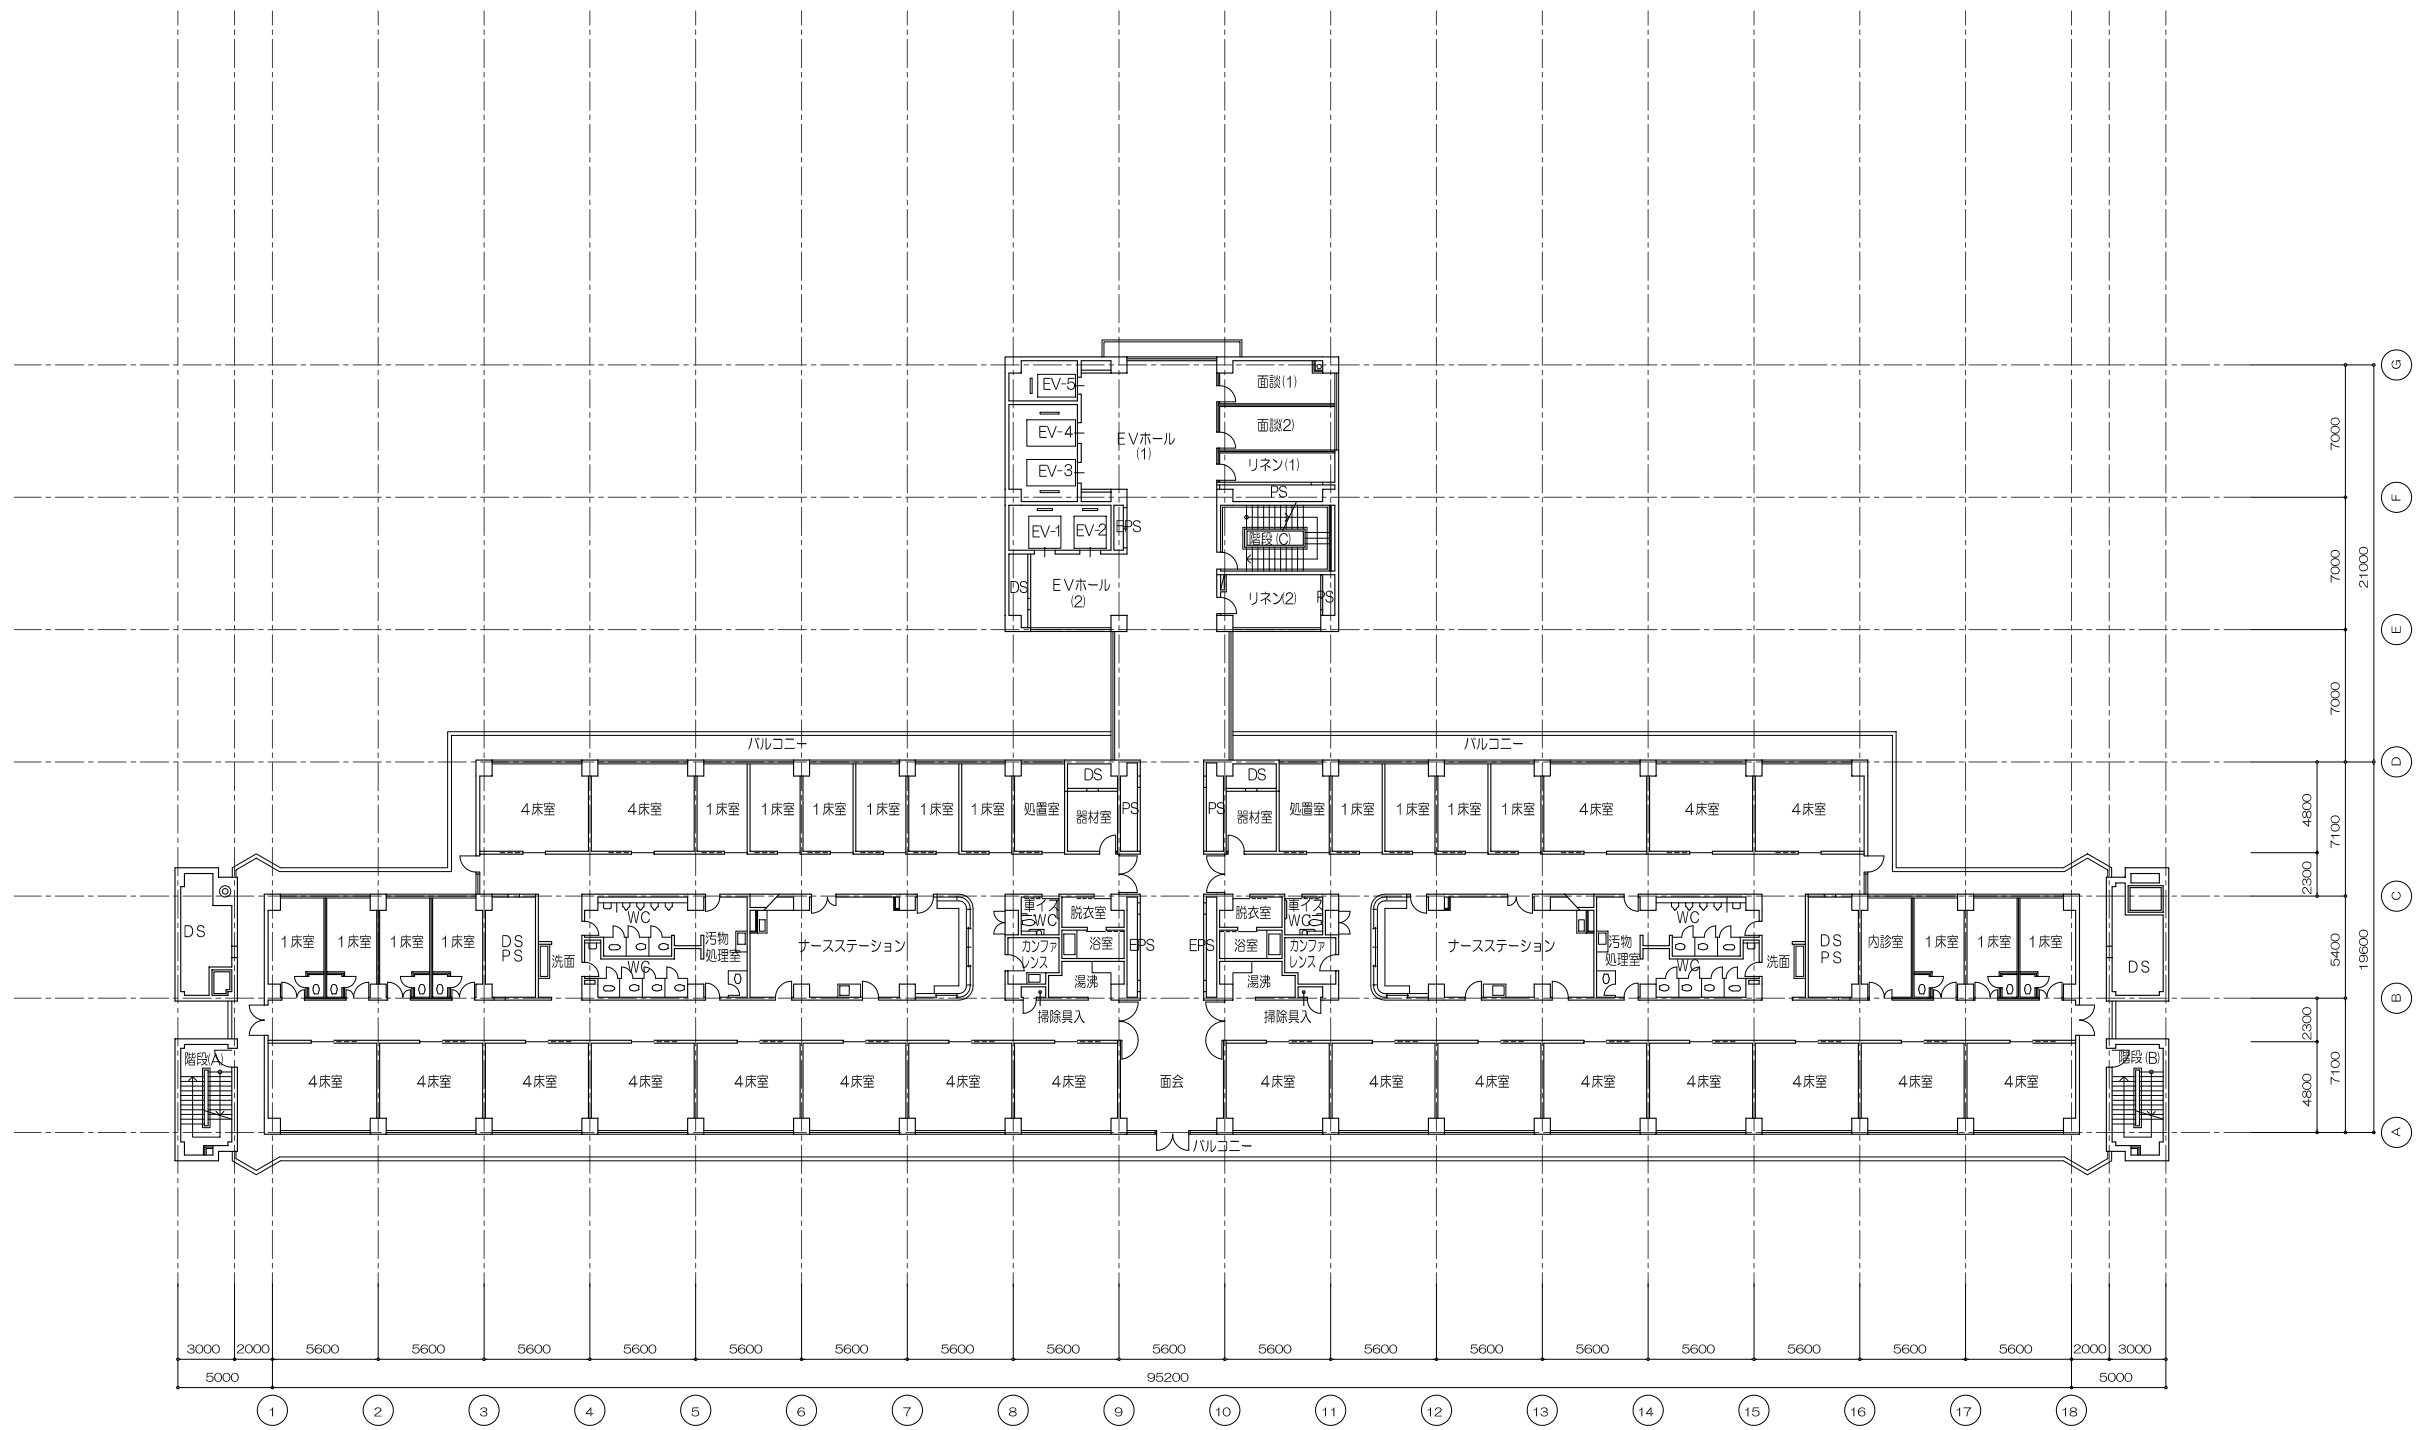



既設本館 6階平面図 1:400 (A3サイズ)



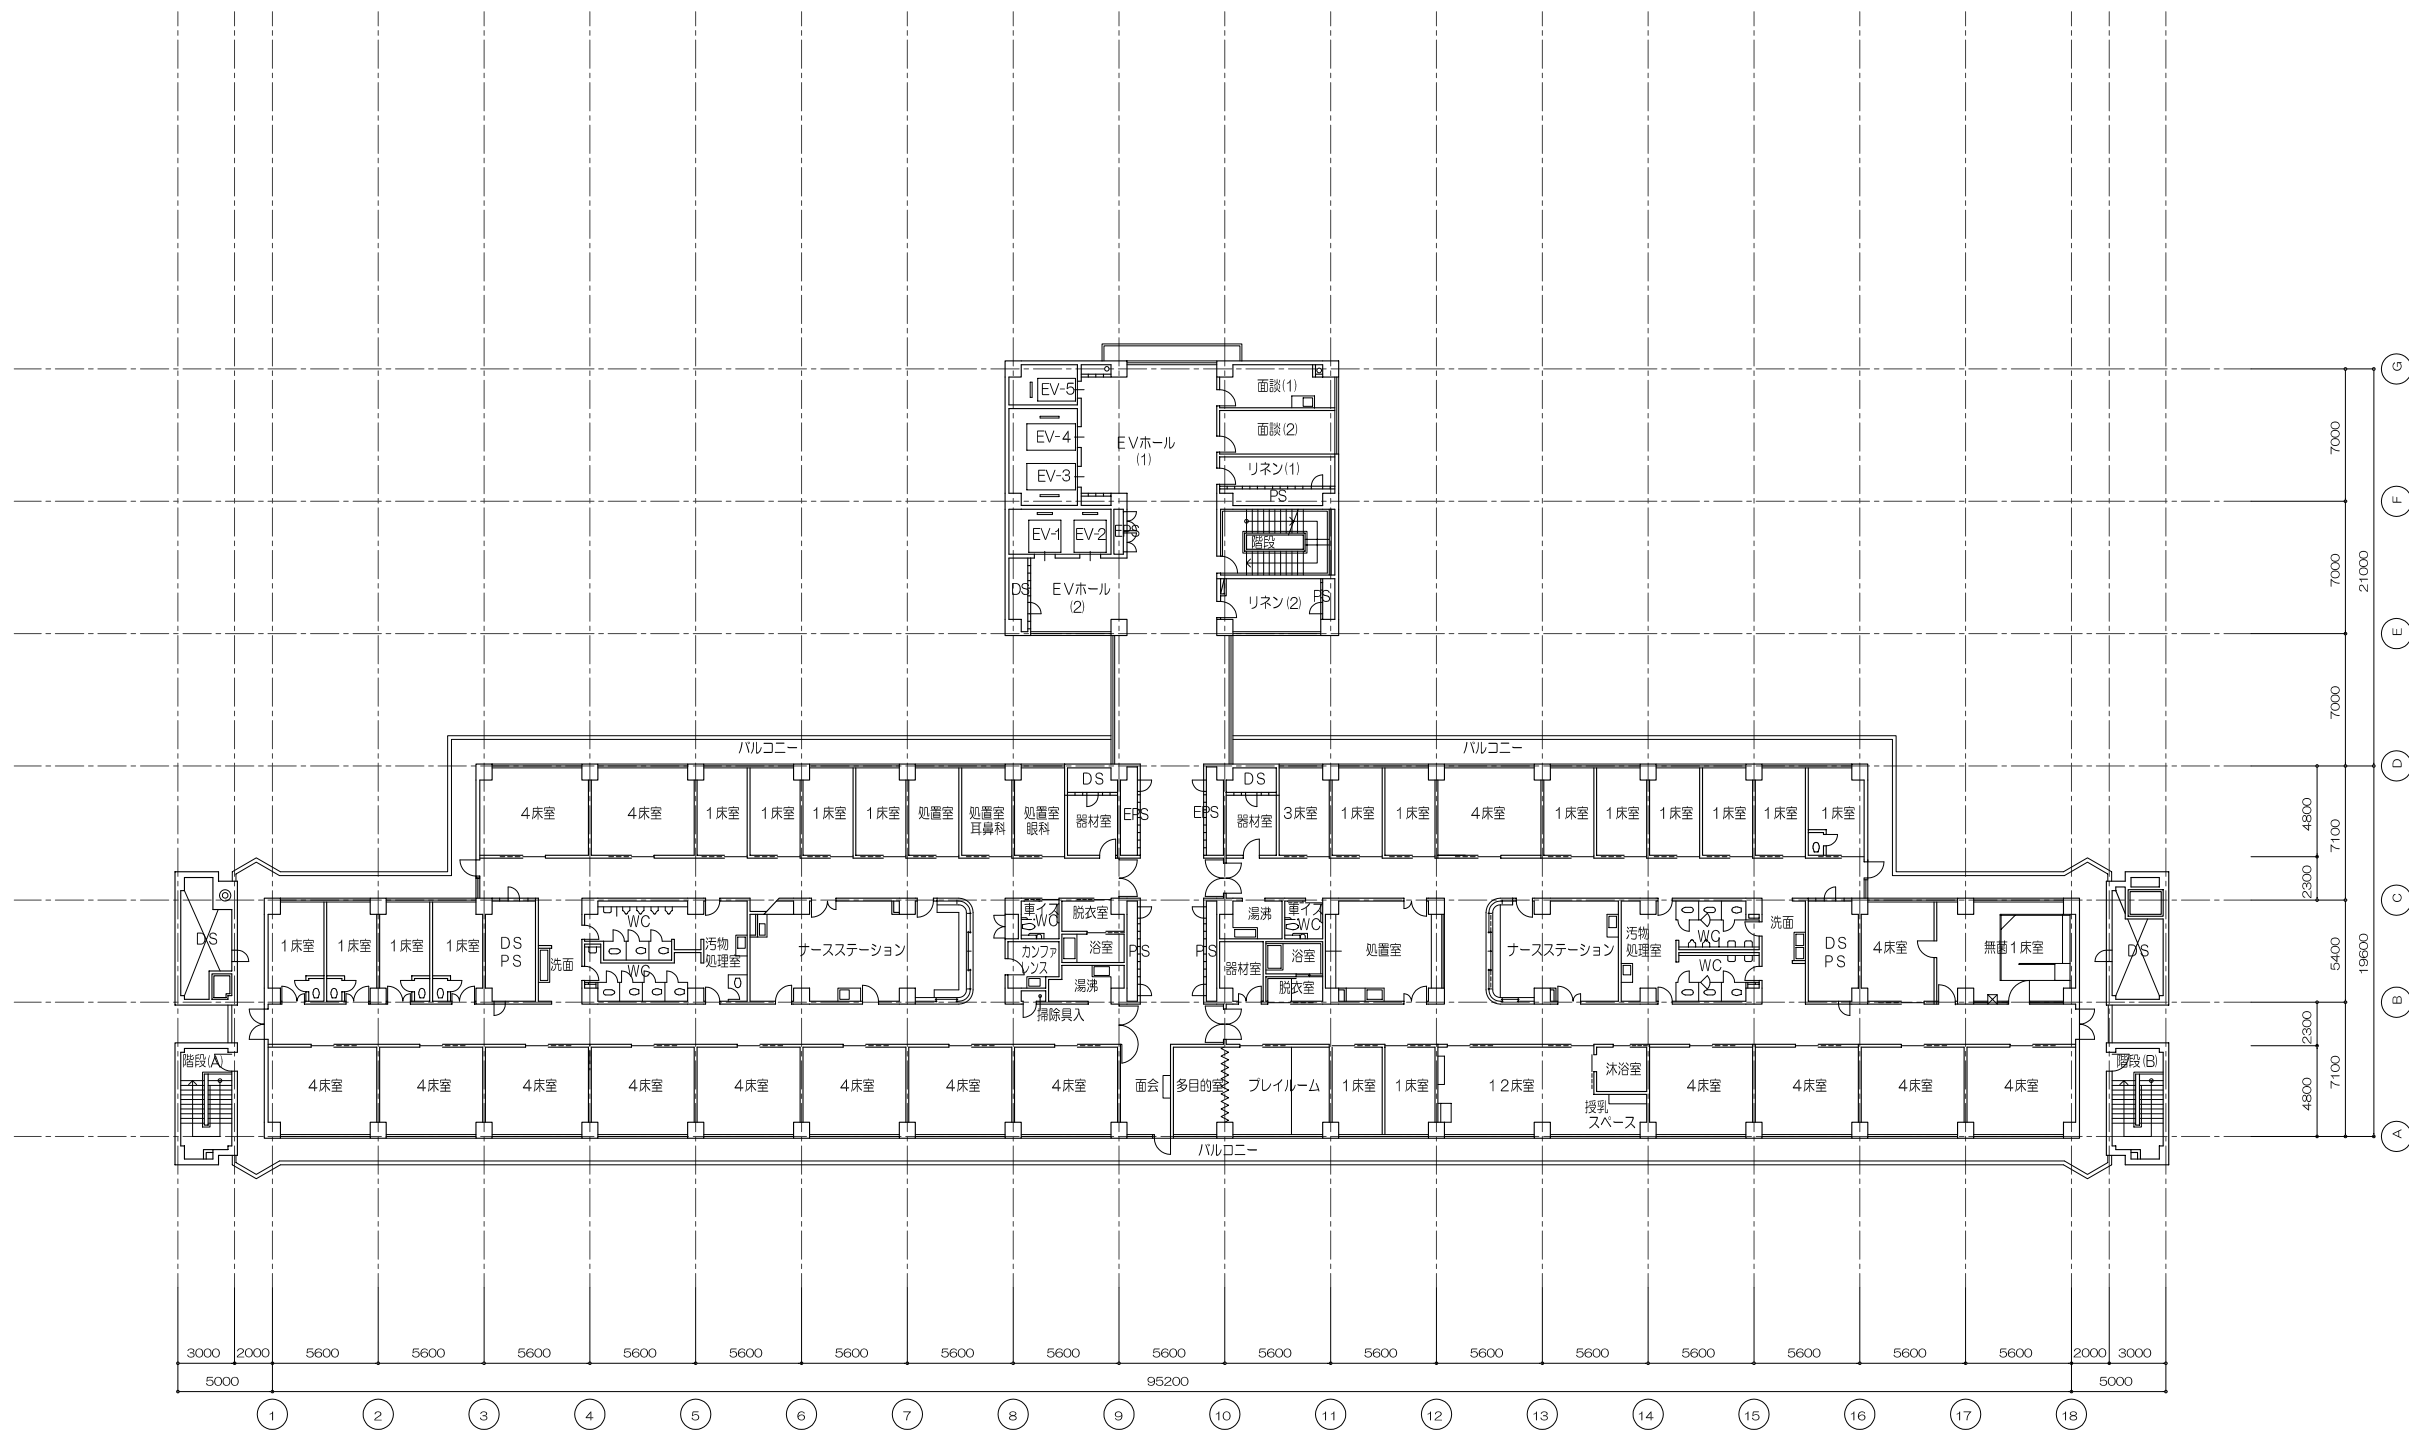


既設本館 7階平面図 1:400 (A3サイズ)

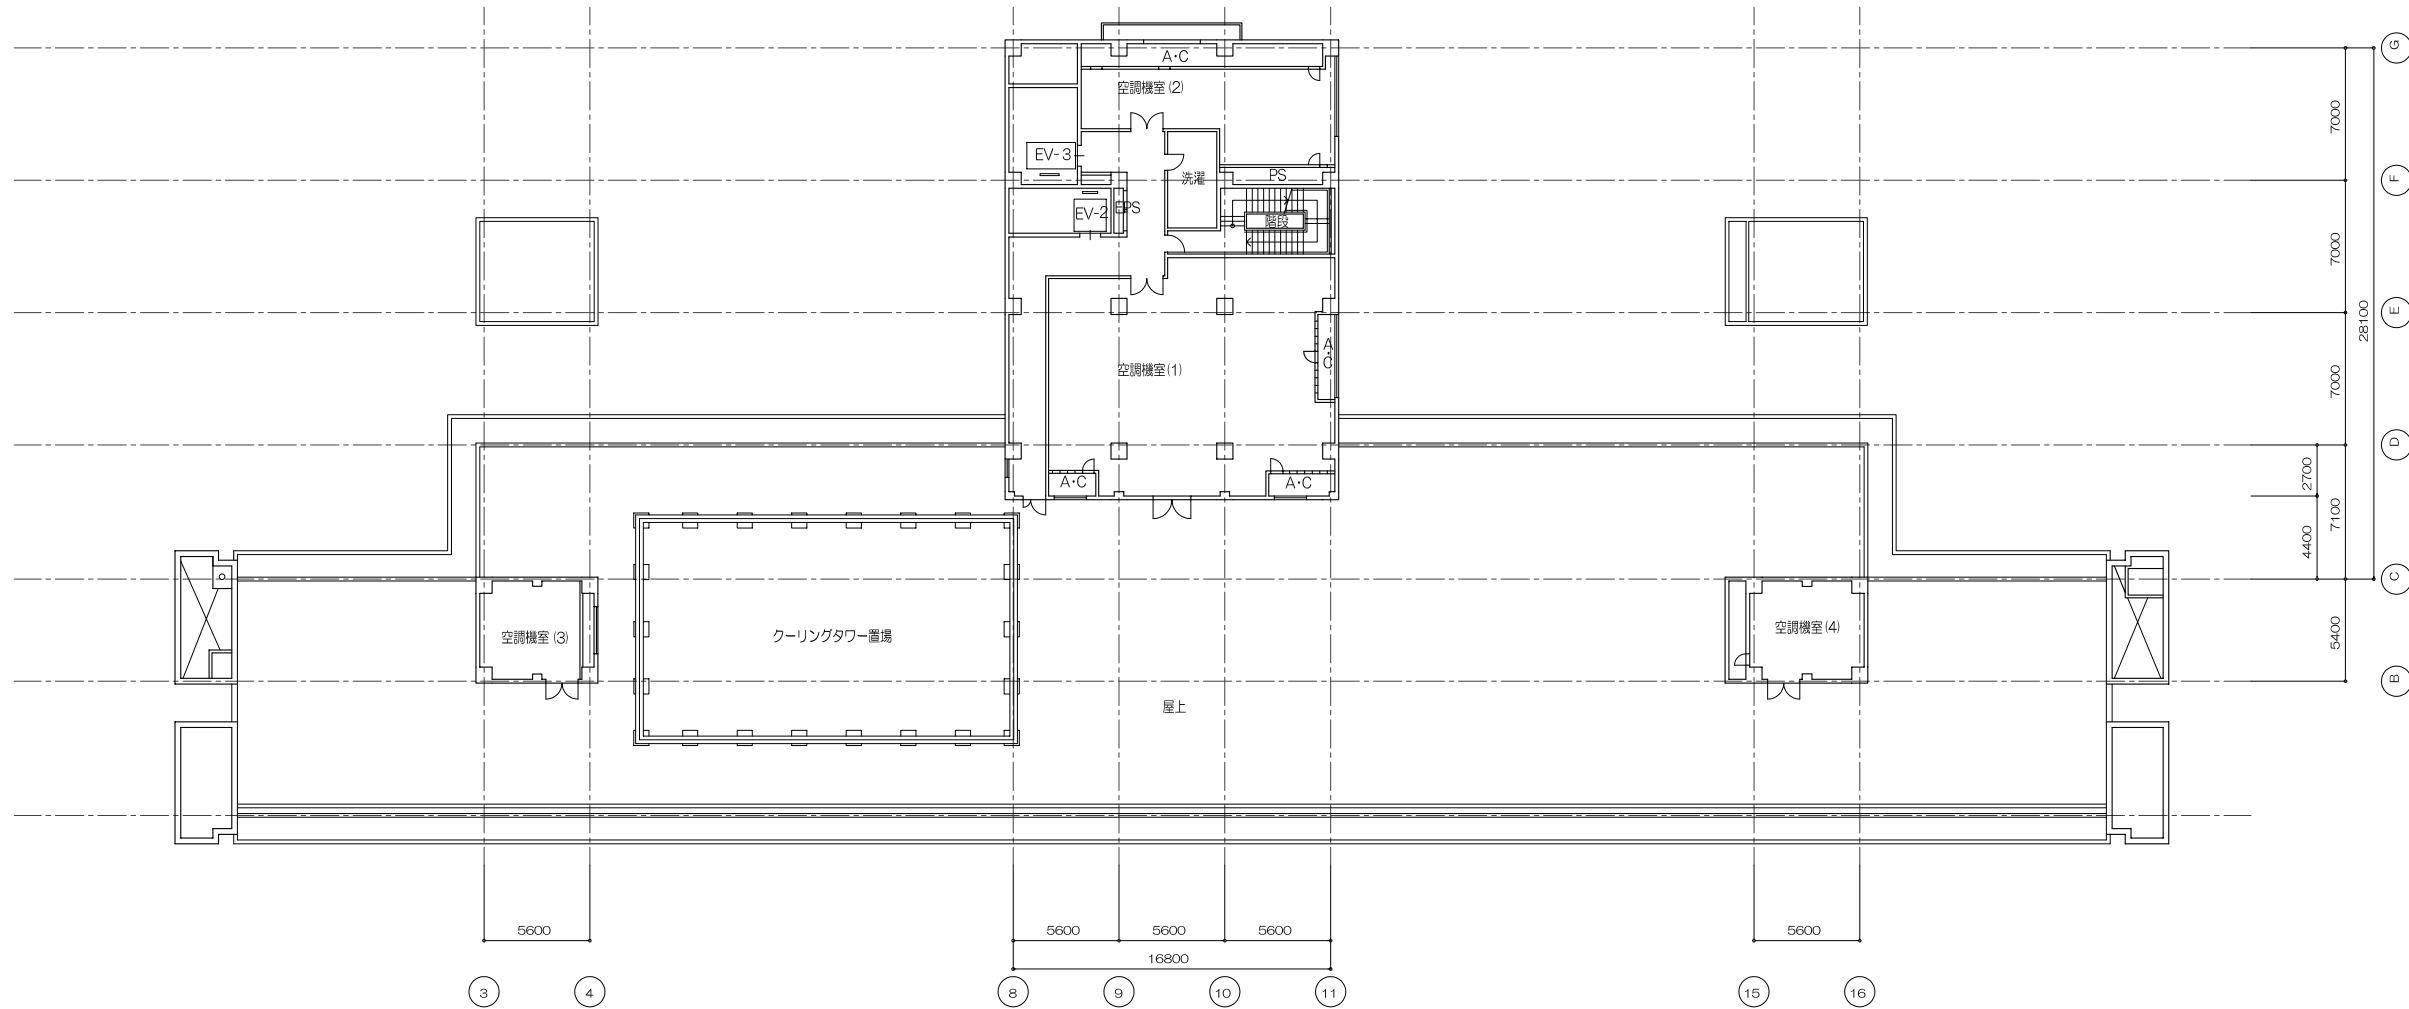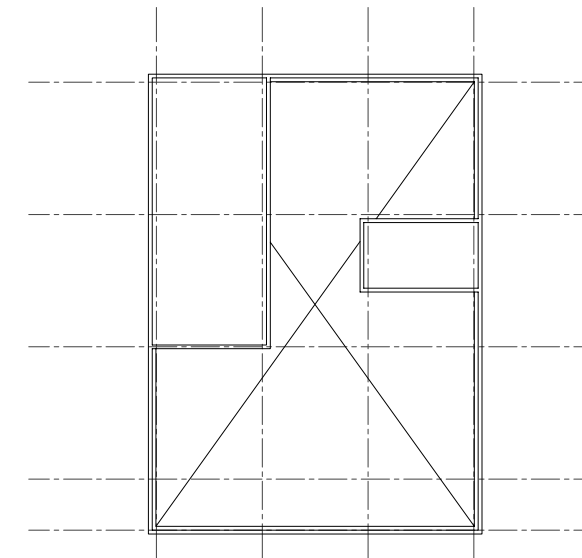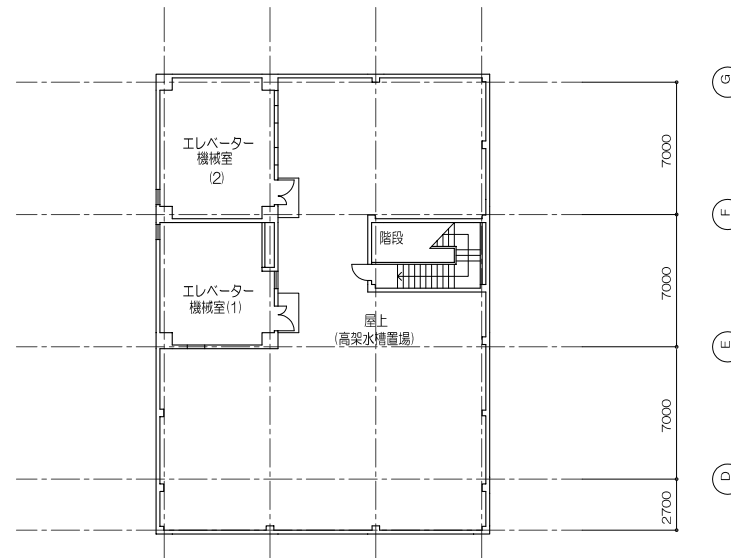


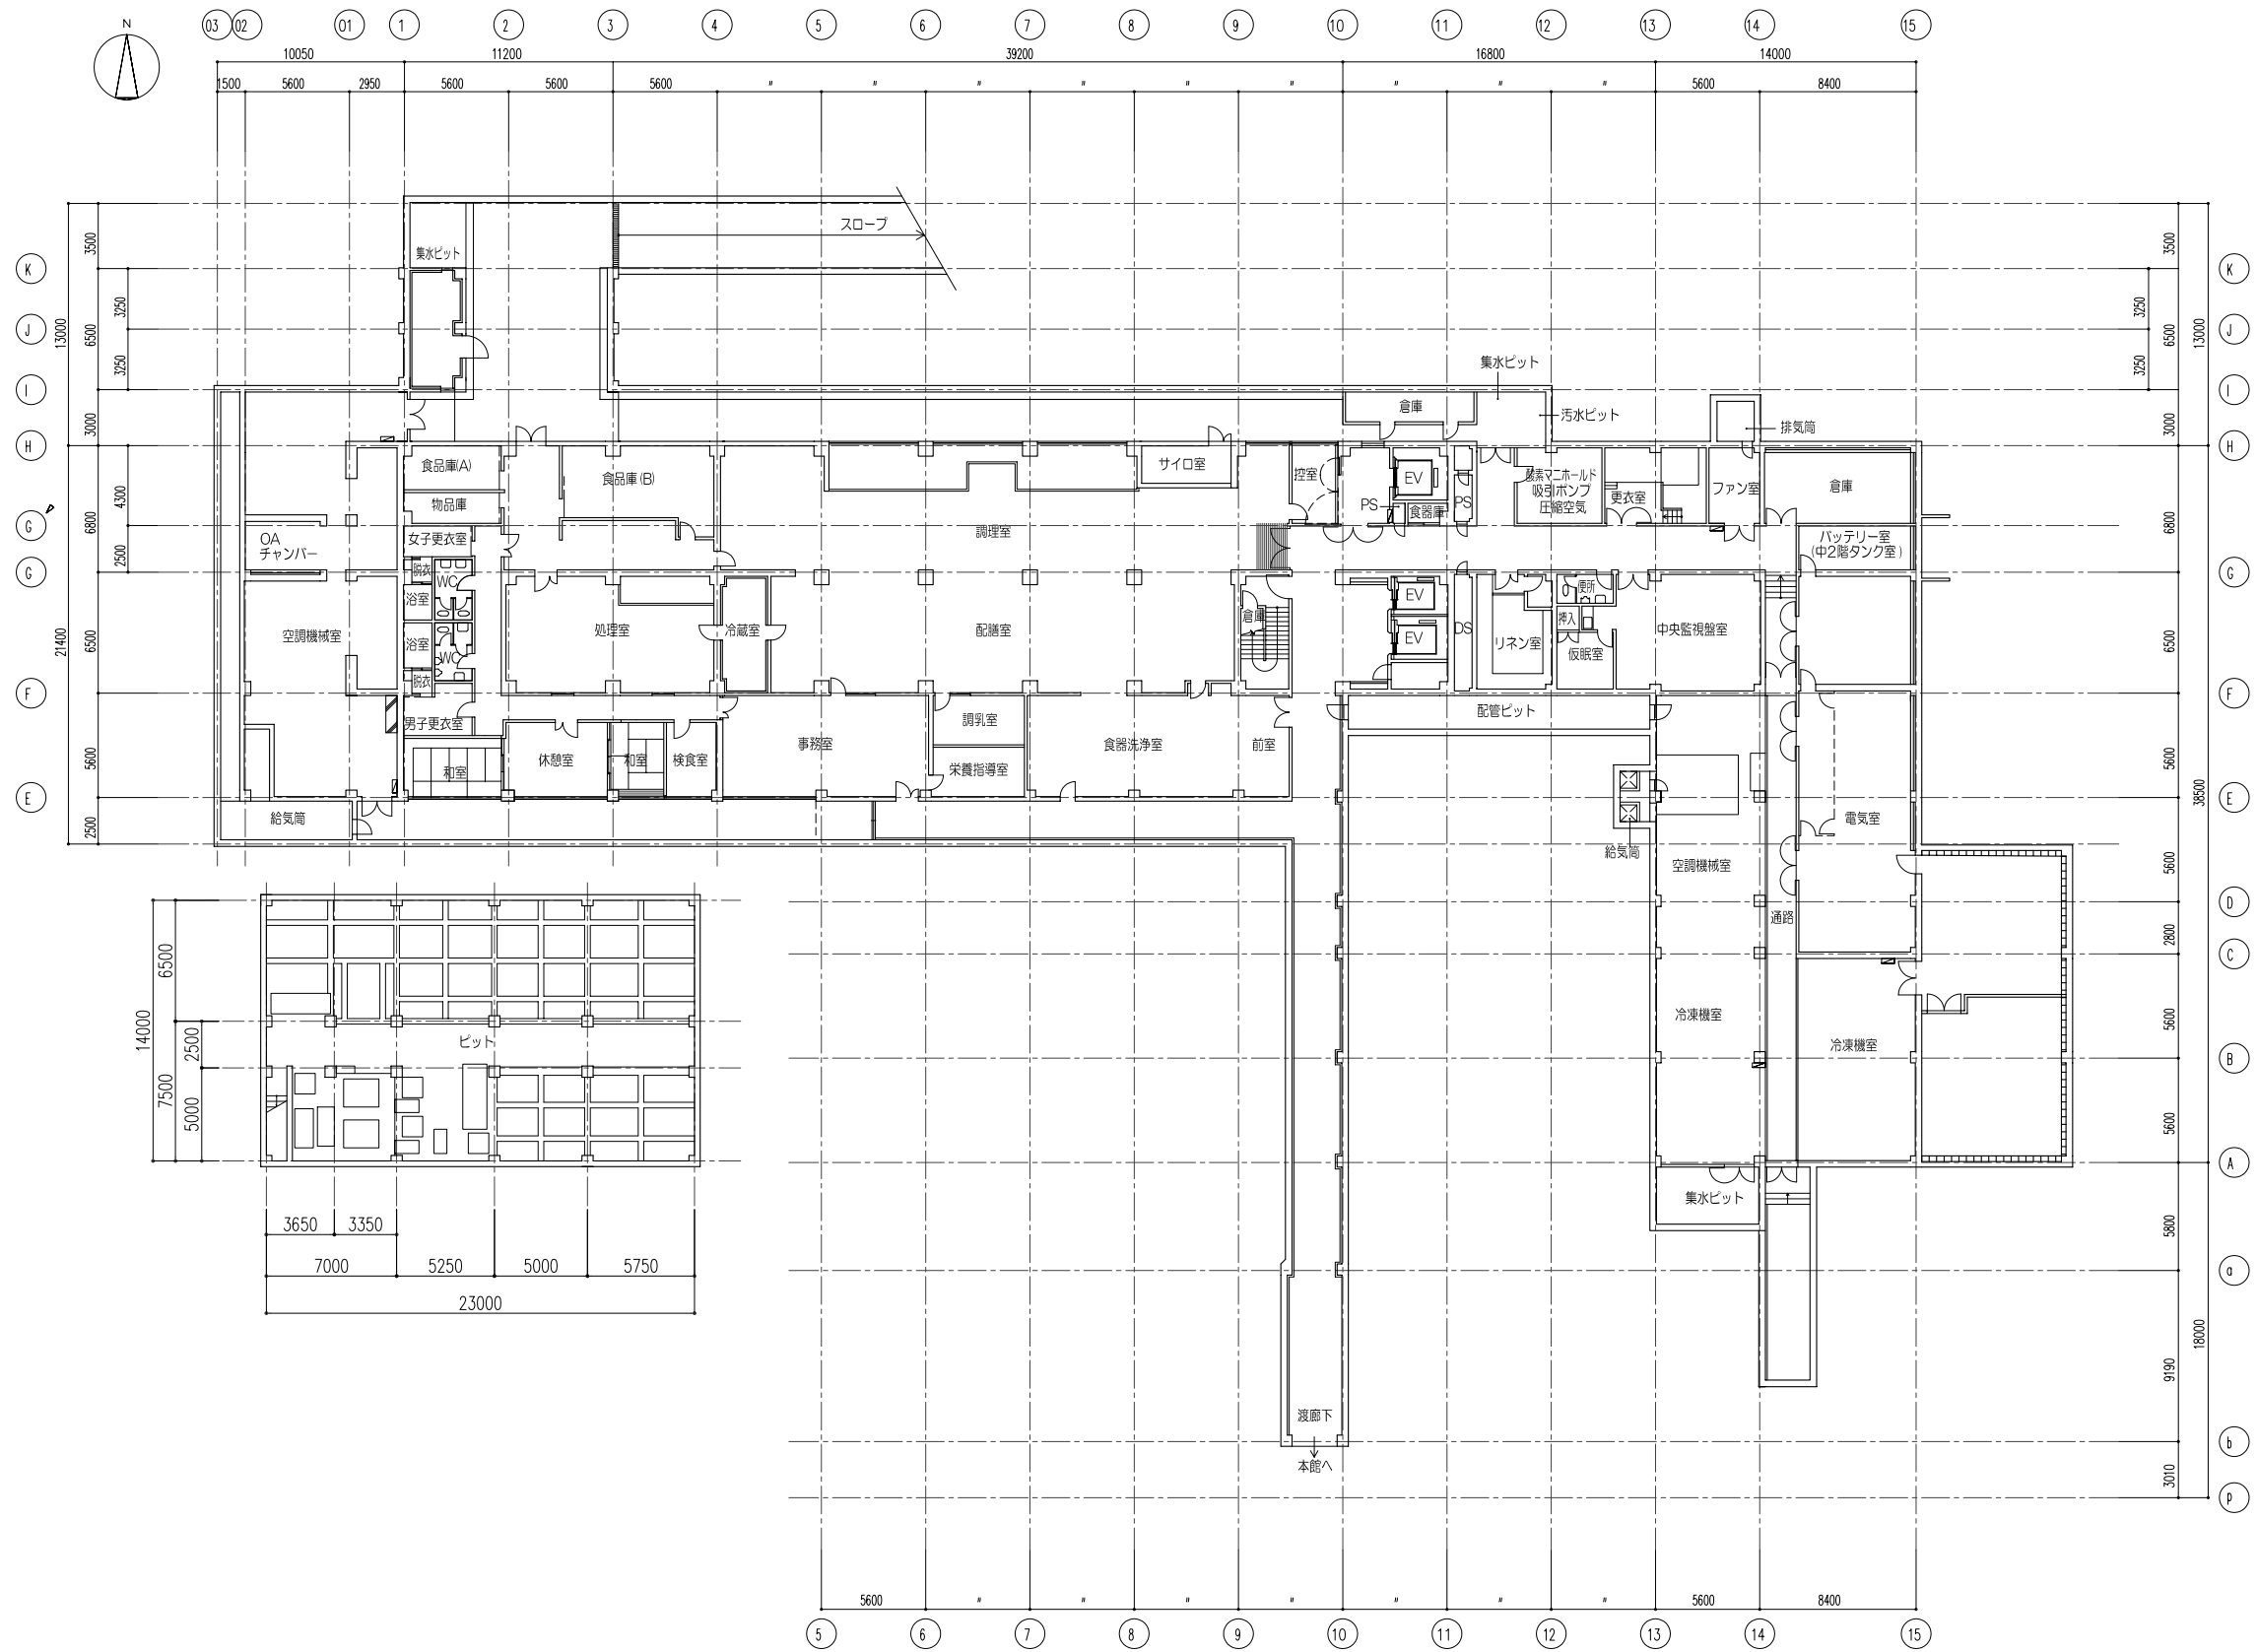

既設北館, R I 棟 地階平面図 1:400 (A3サイズ)

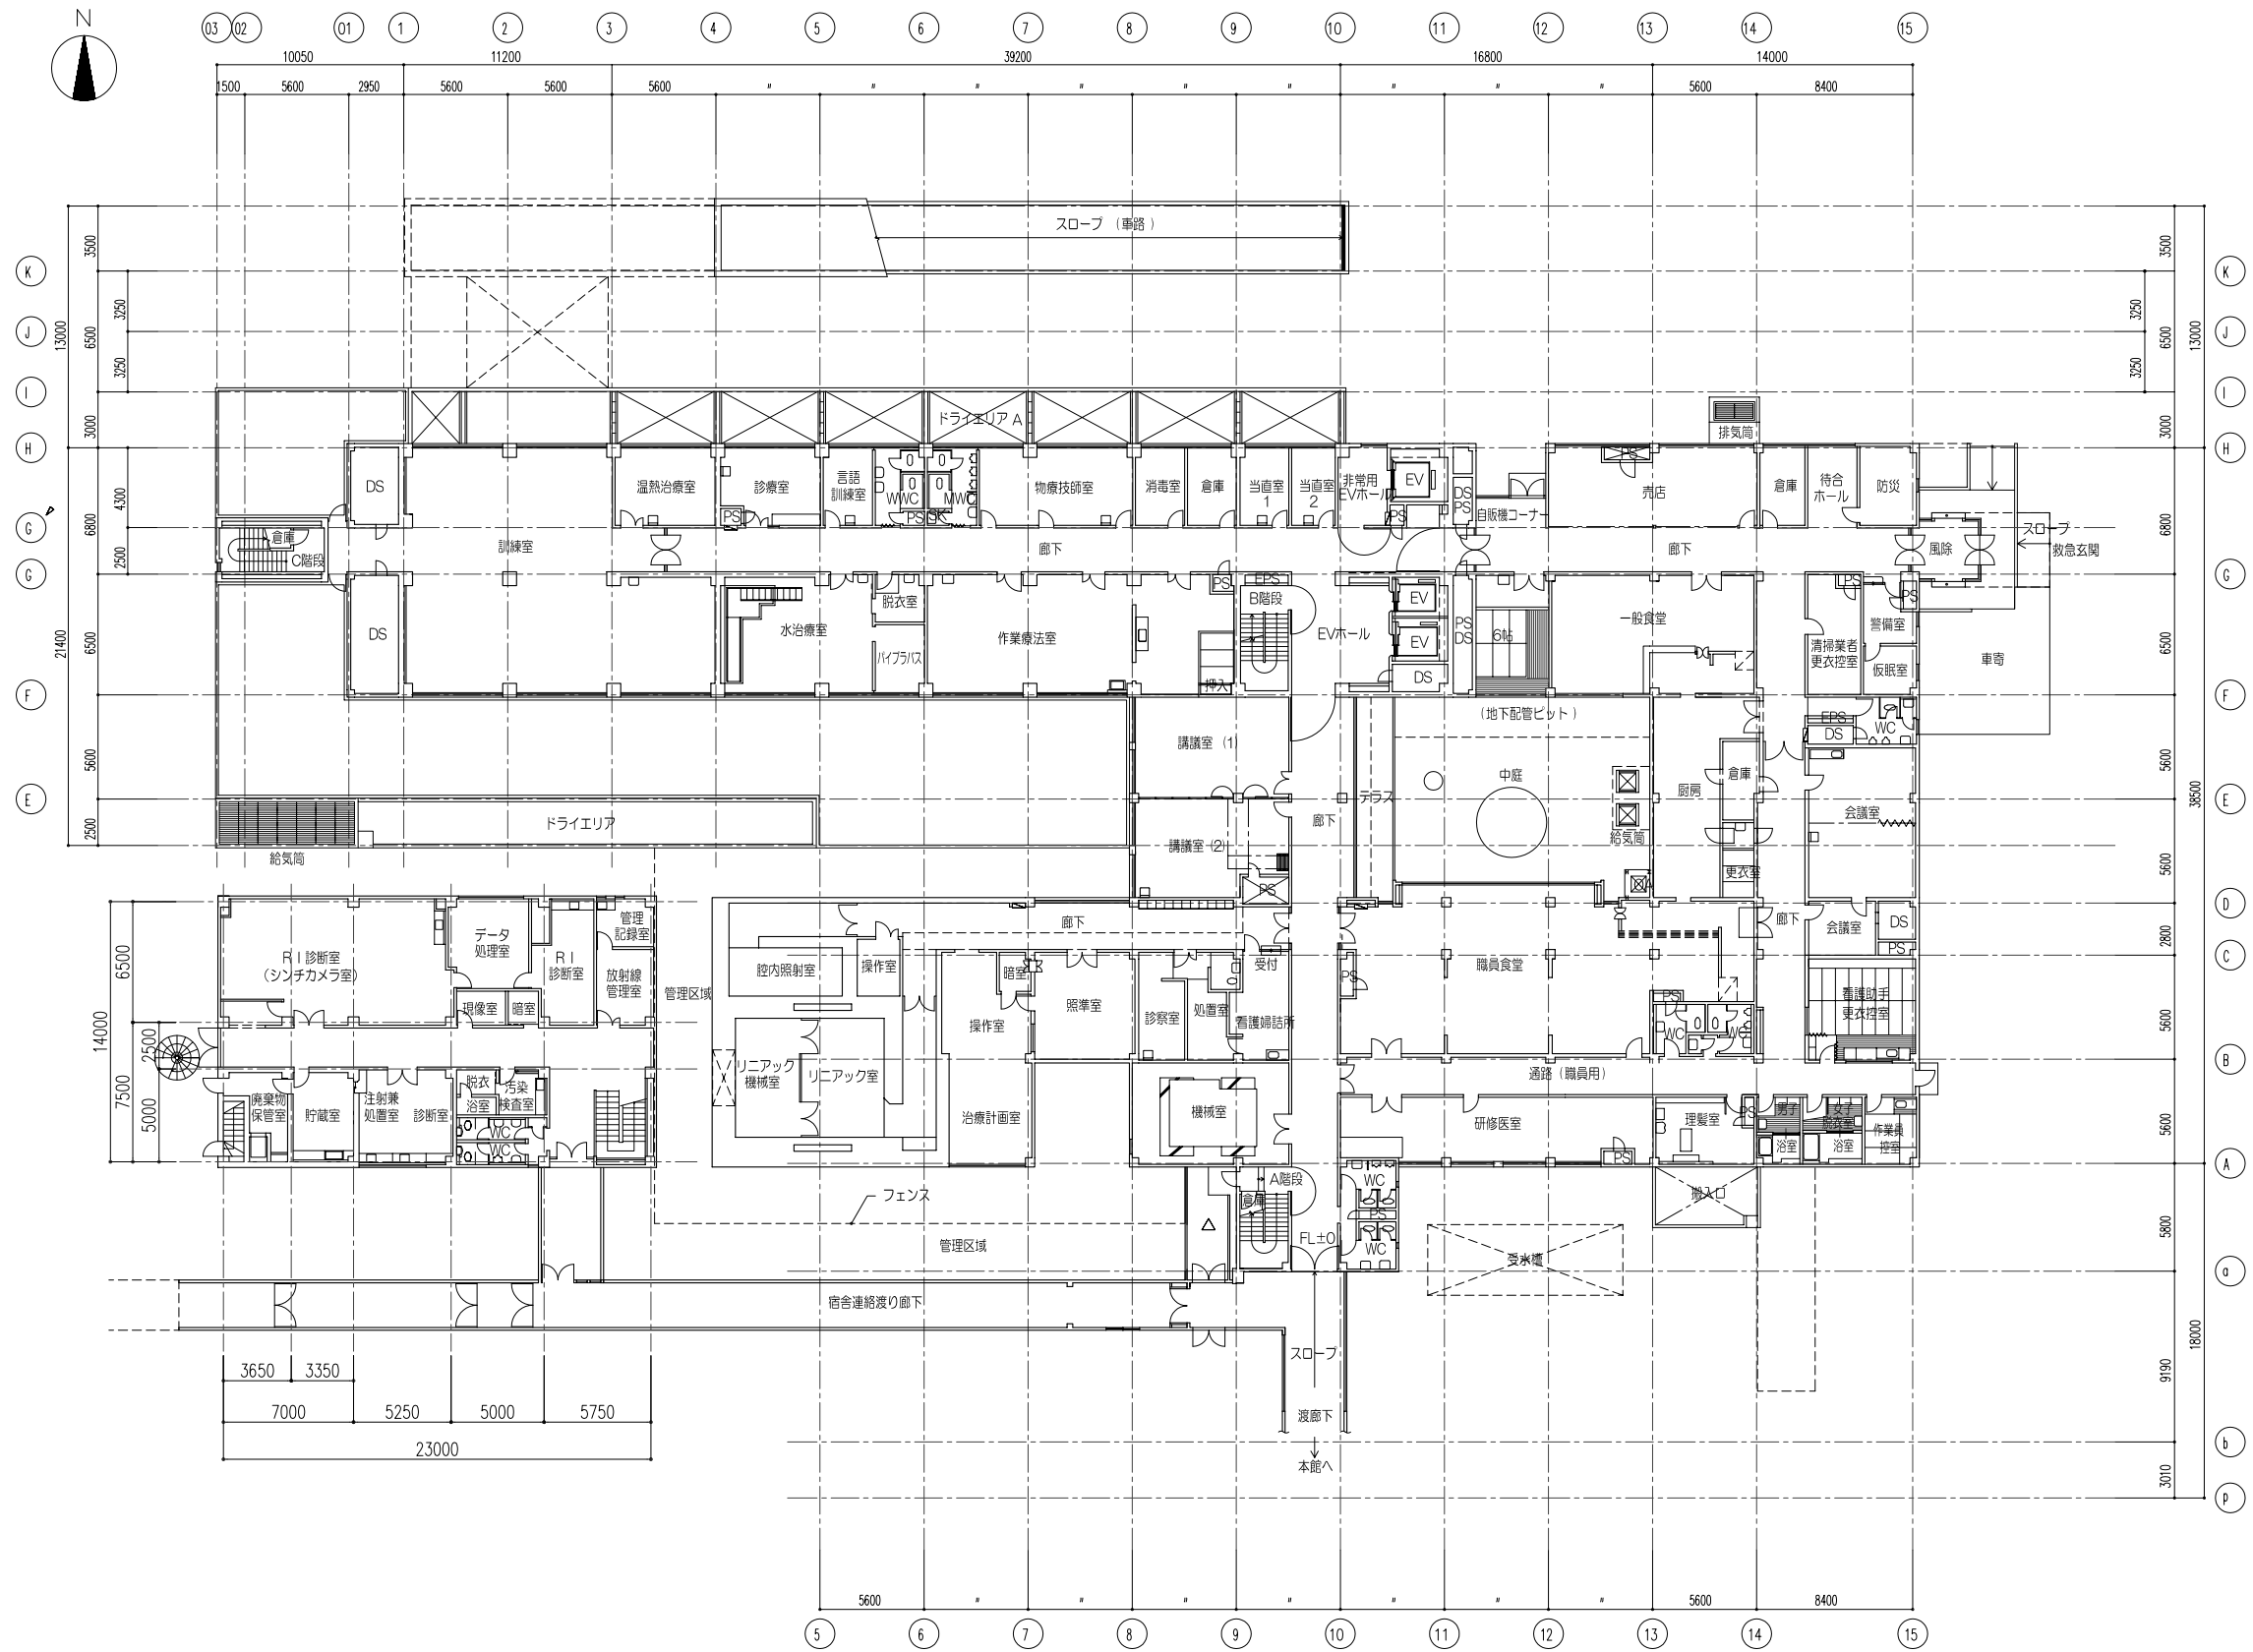


既設北館, RI棟 1階平面図 1:400 (A3サイズ)

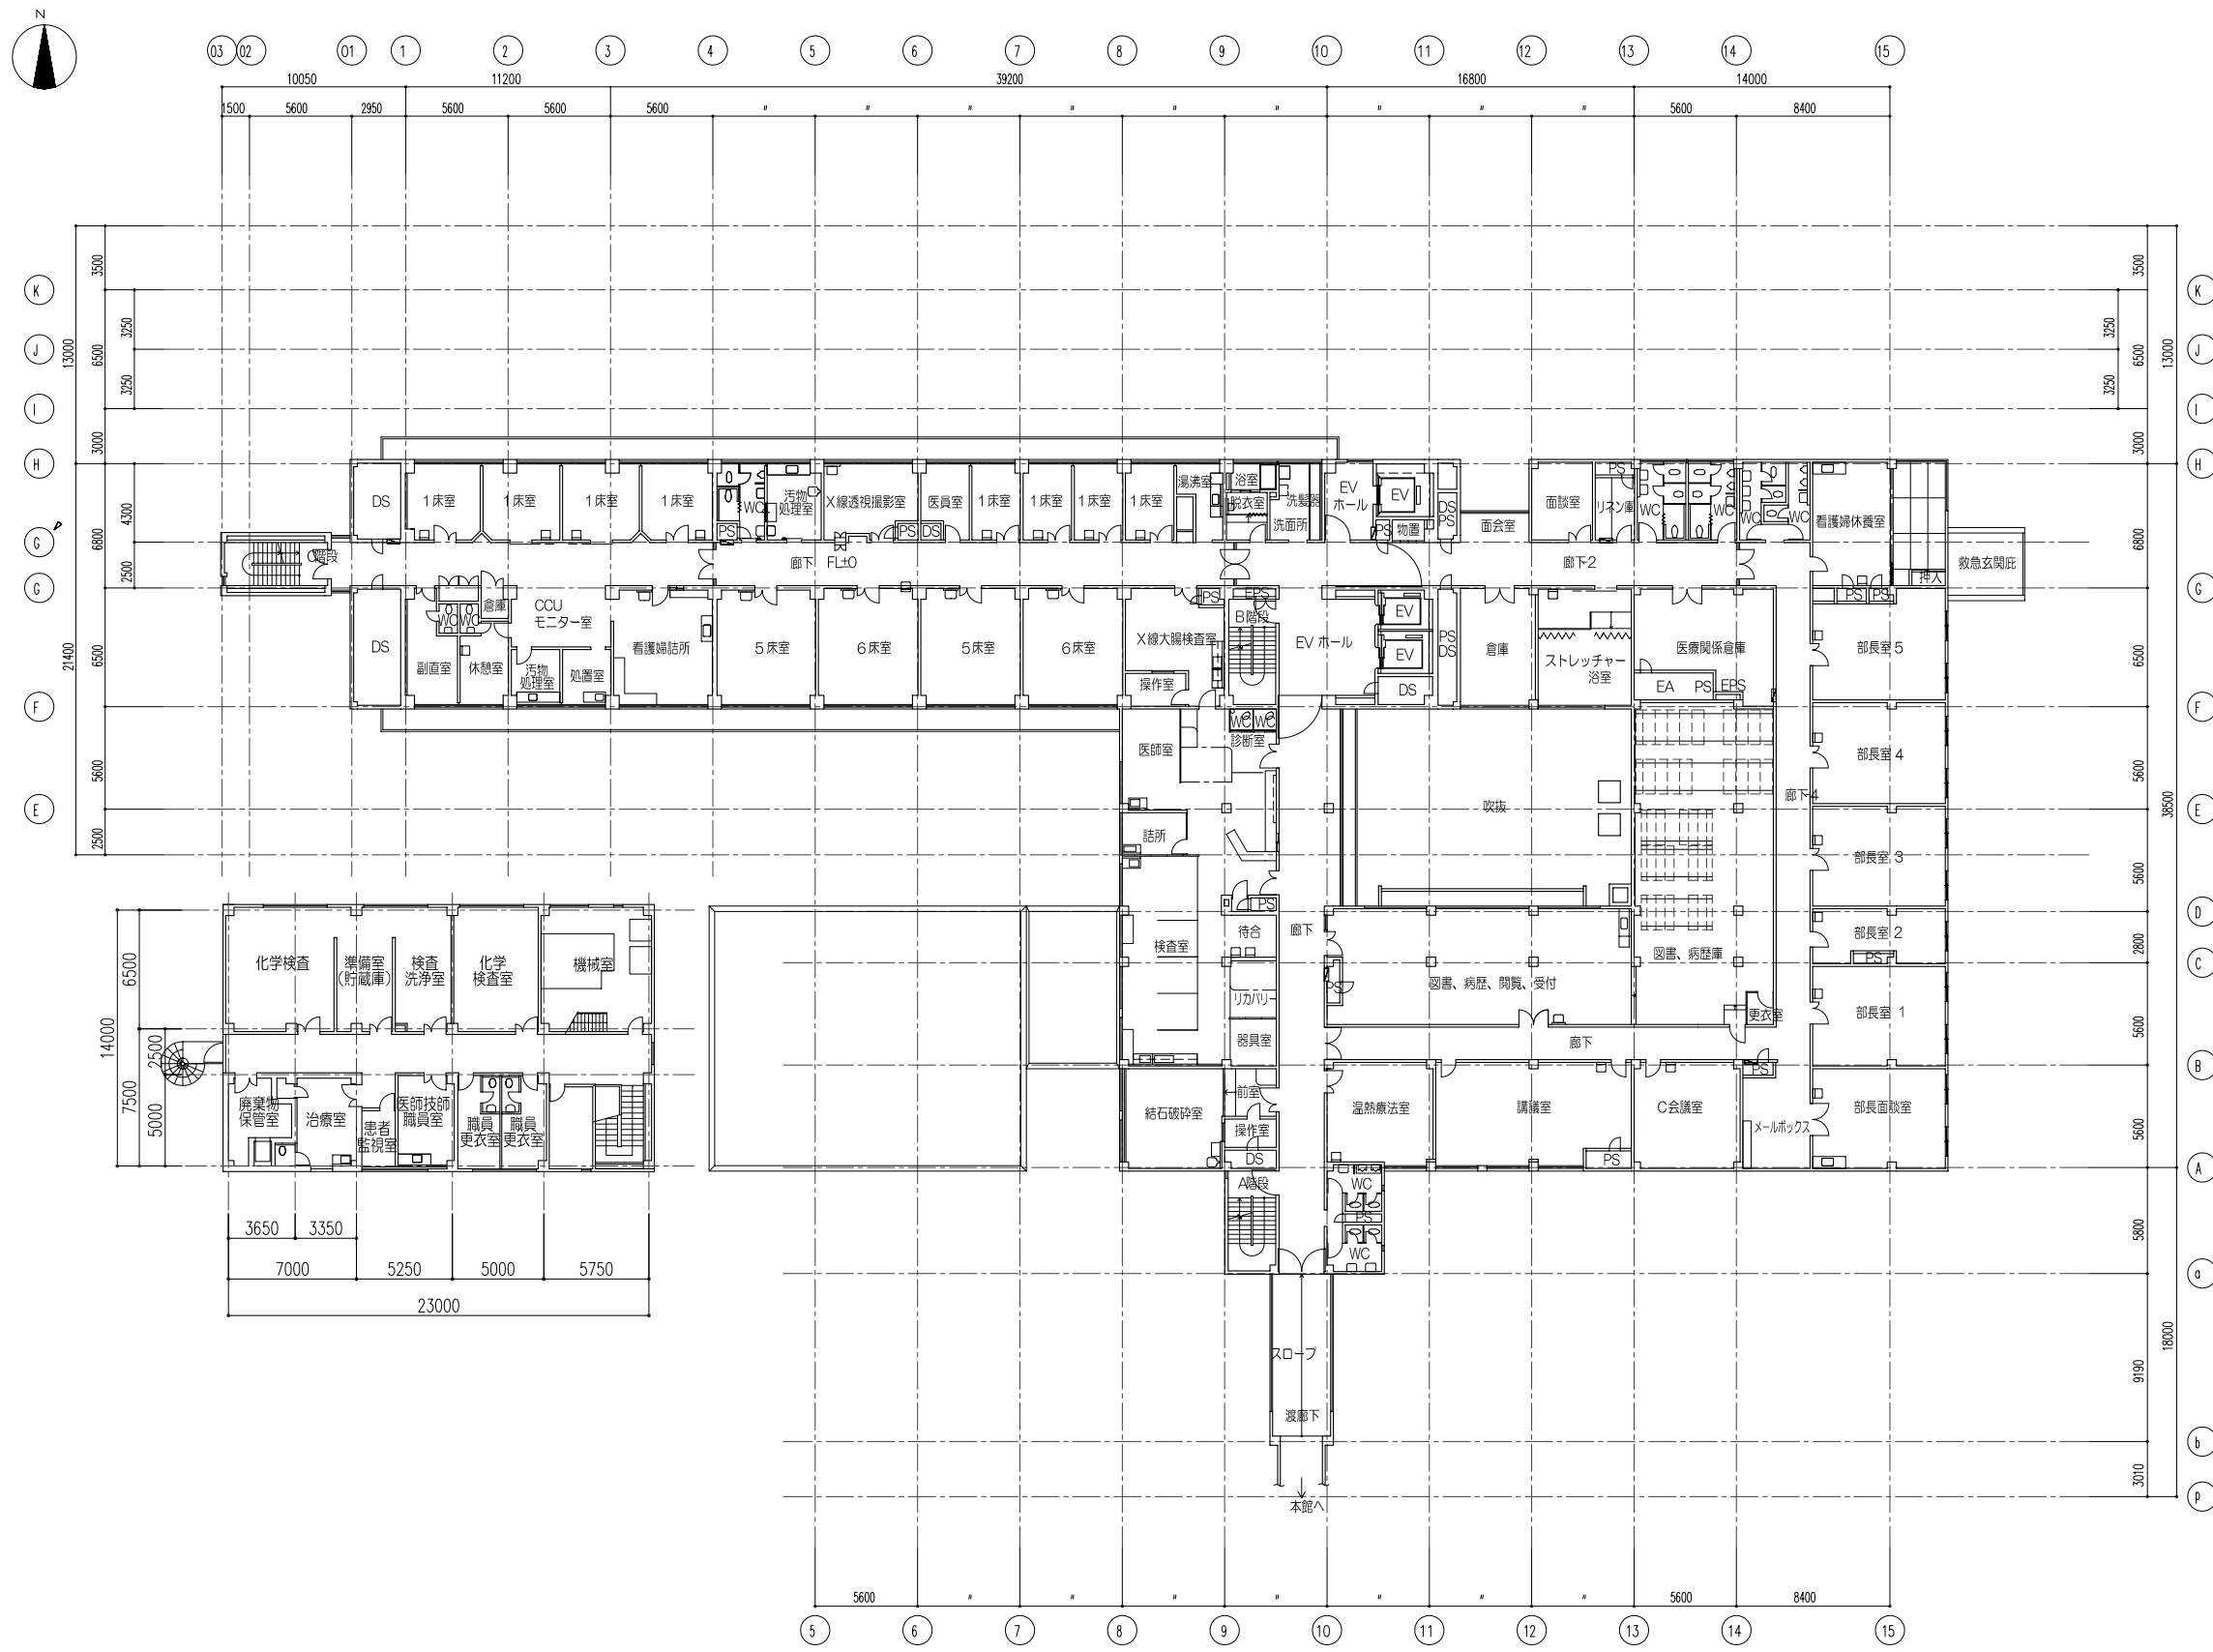

既設北館, R I 棟 2階平面図 1:400 (A3サイズ)



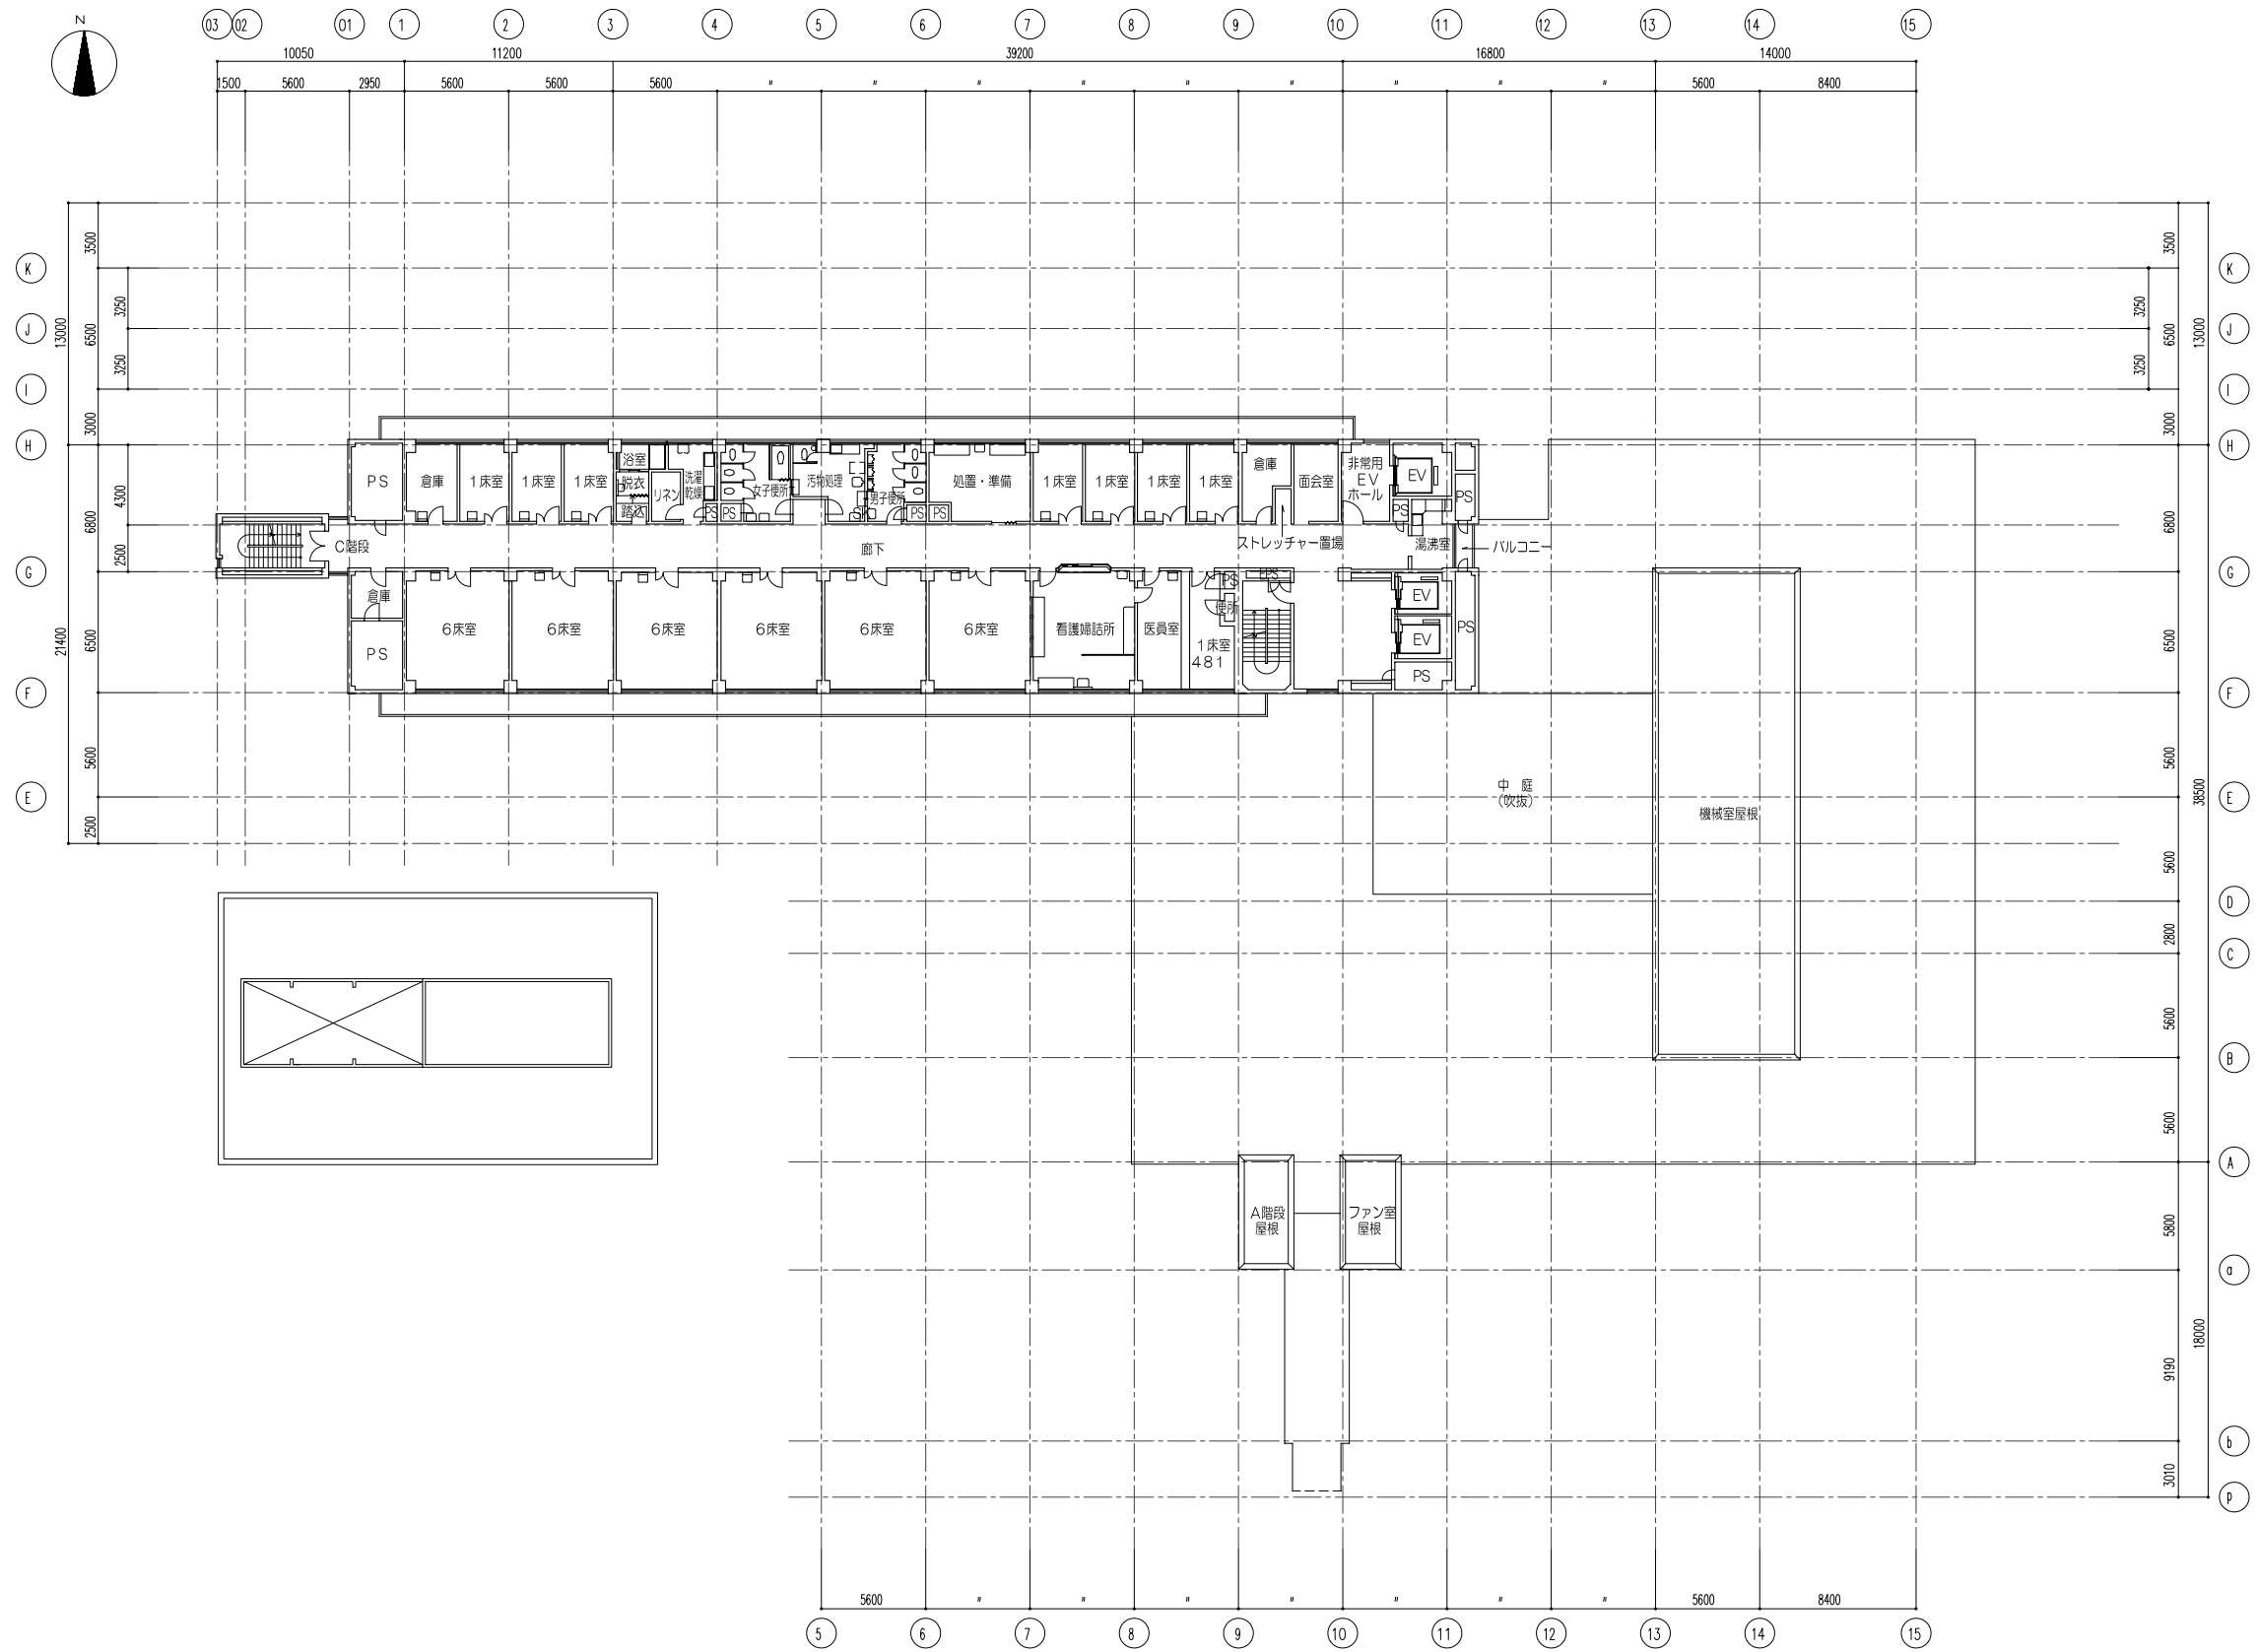

既設北館, R I 棟 4階平面図 1:400 (A3サイズ)

